


**RESIDUAL LANDS
PART OF PLOT 294
TRIQ IL-MIGBHA
MELLIEHA.**

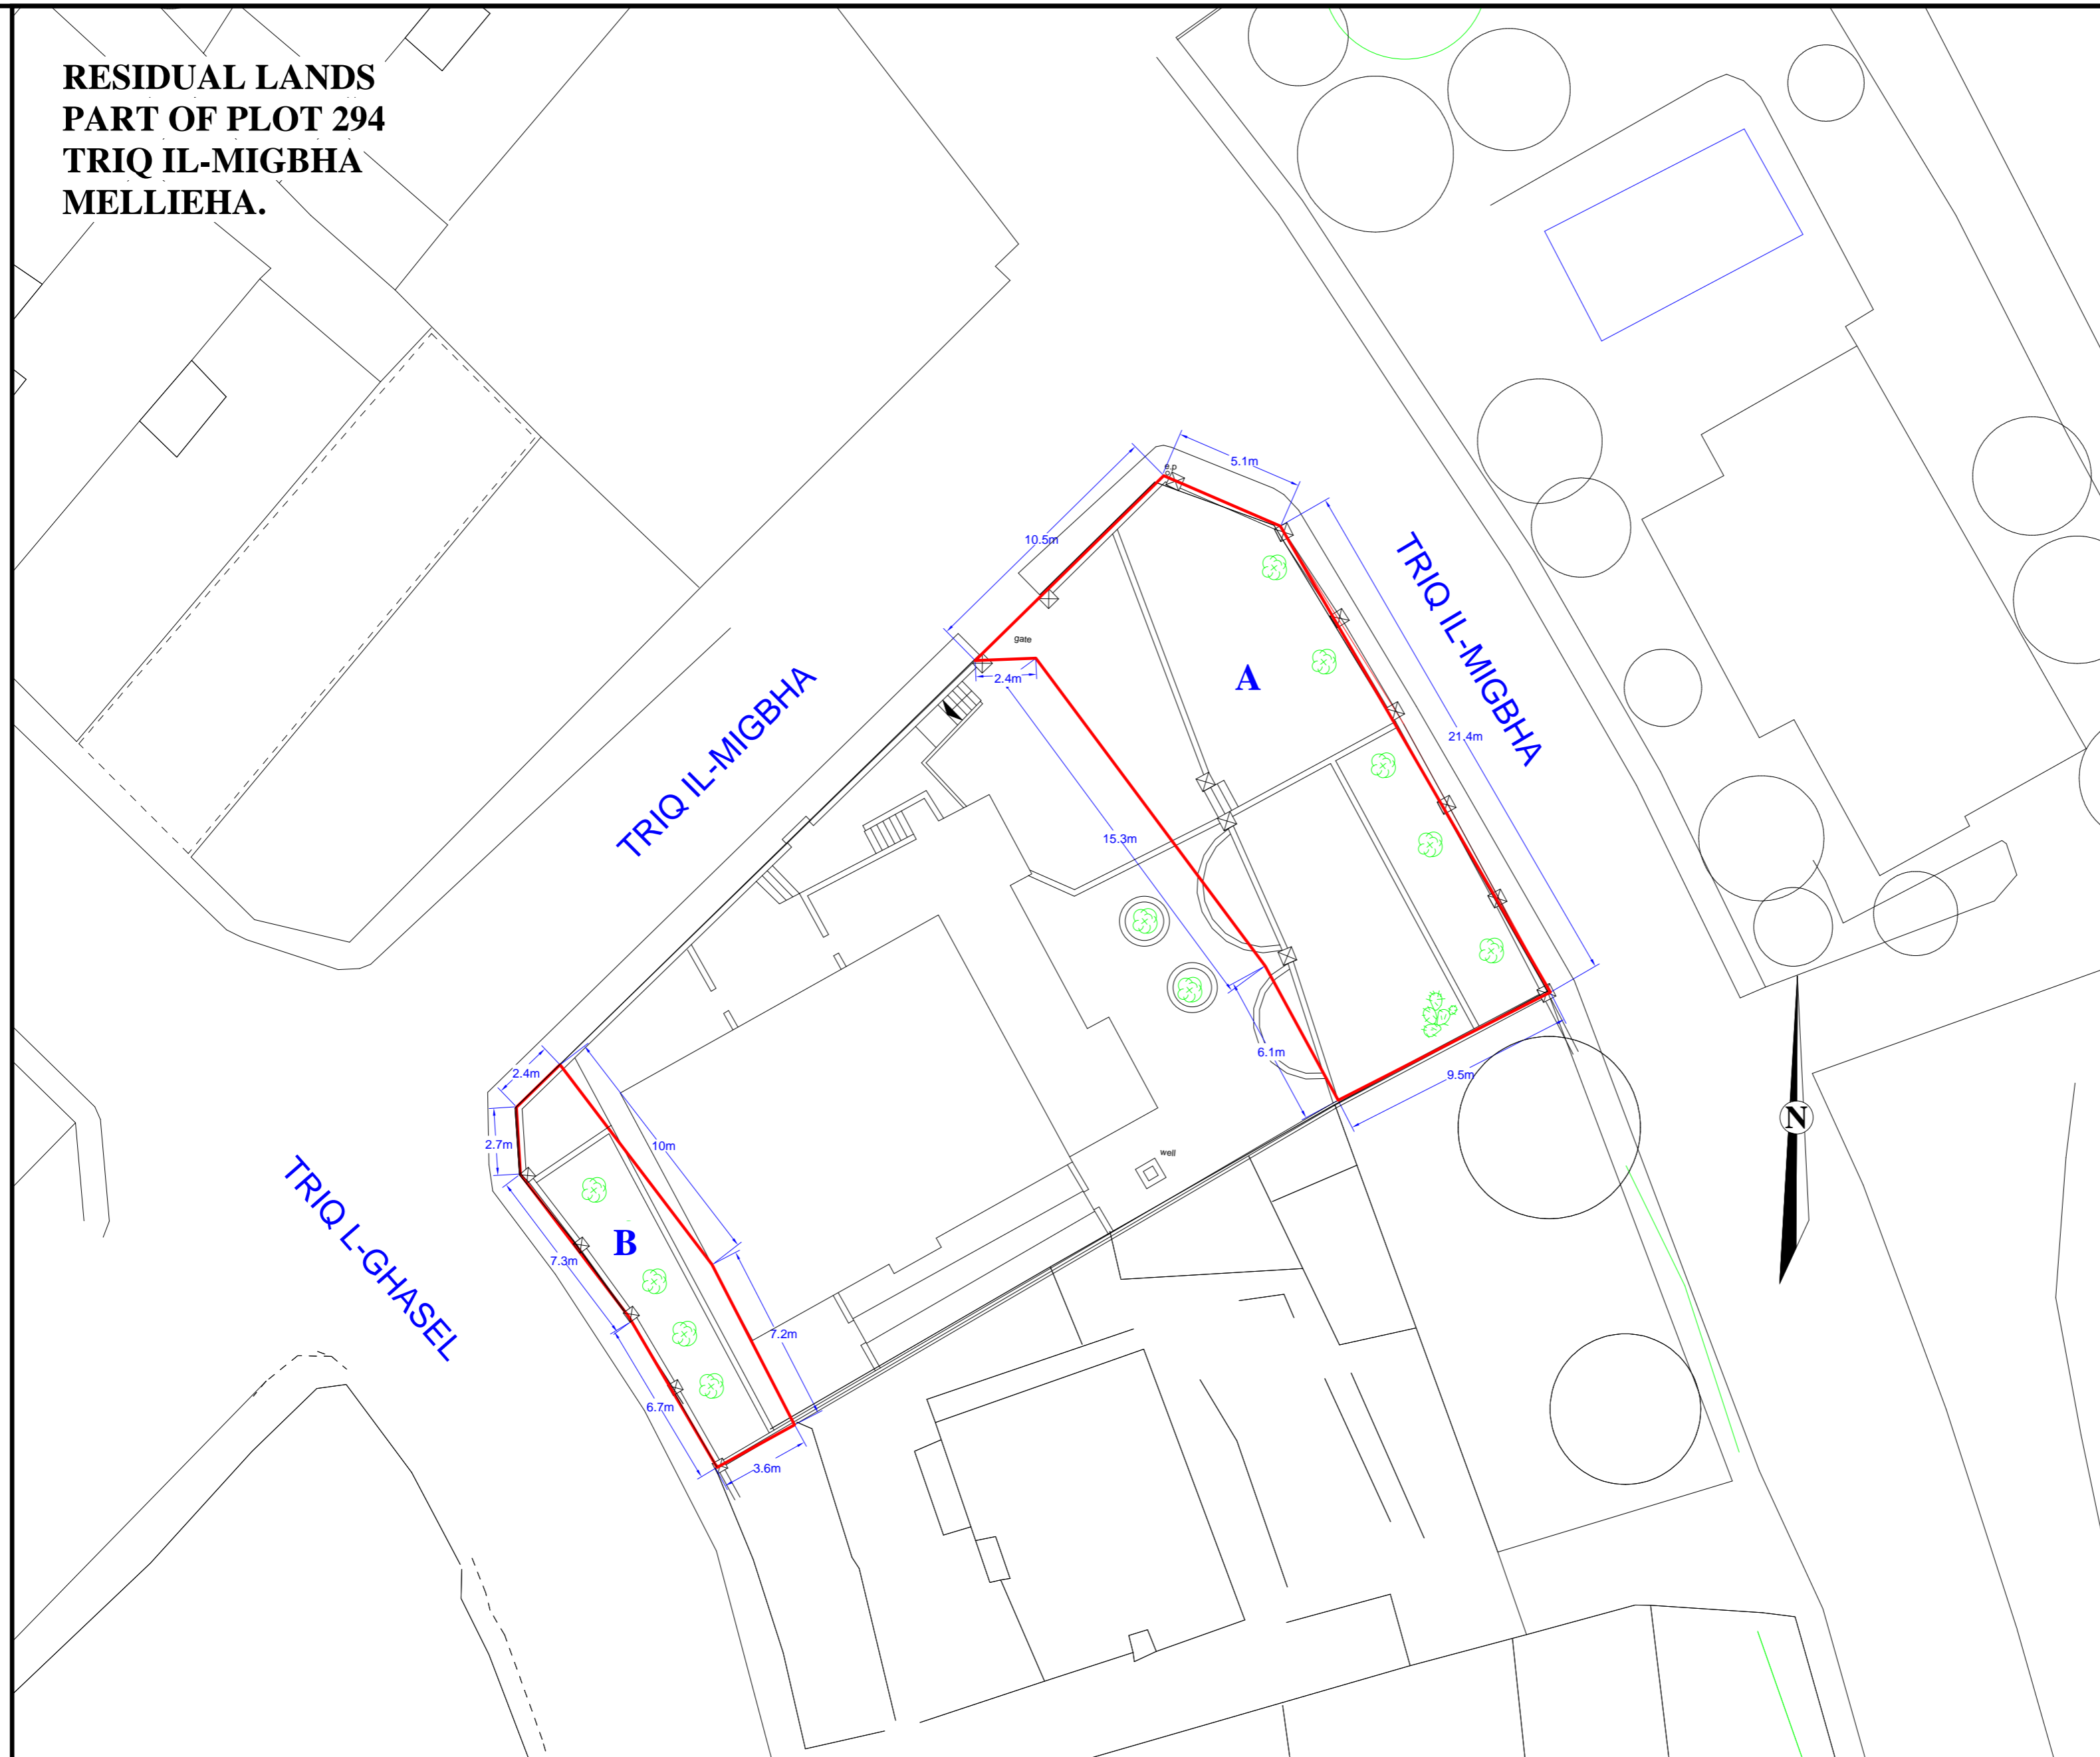


Scale 1:200



Site Plan
S.S. 4280
Scale 1:2500
Map Ref. 42860
80097

A: FOOTPRINT AREA CIRCA 242.5sq.m
B: FOOTPRINT AREA CIRCA 62sq.m.

 

Scale 1:200

**GOVERNMENT PROPERTY DIVISION
JOINT OFFICE DEPARTMENT**

LOCALITY: MELLIEHA

P.D. No: JO_61_2007

SCALE 1:200

FILE: A45/2006

DRAWN BY:
GRASC001

CHECKED BY:

(sgd. S. Scotto)

(sgd. J. Sciriha)

A&CE
DATE: 07/09/2007

Director Joint Office
DATE: 07/09/2007