

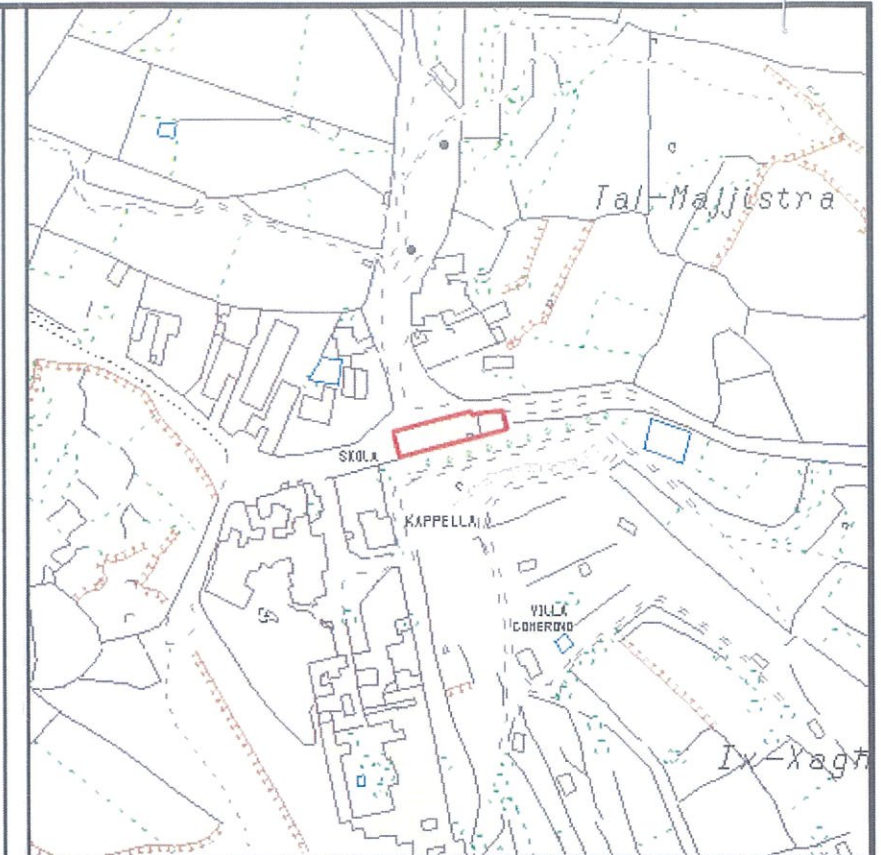
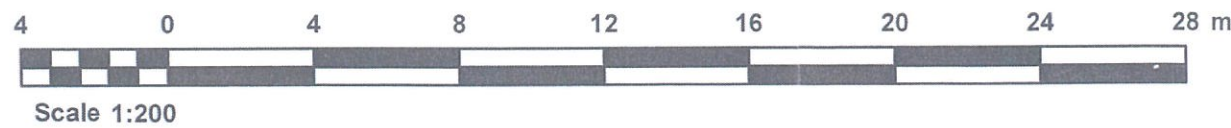


**EX-GOVERNMENT SCHOOL
GHEMIERI
RABAT (Malta)**

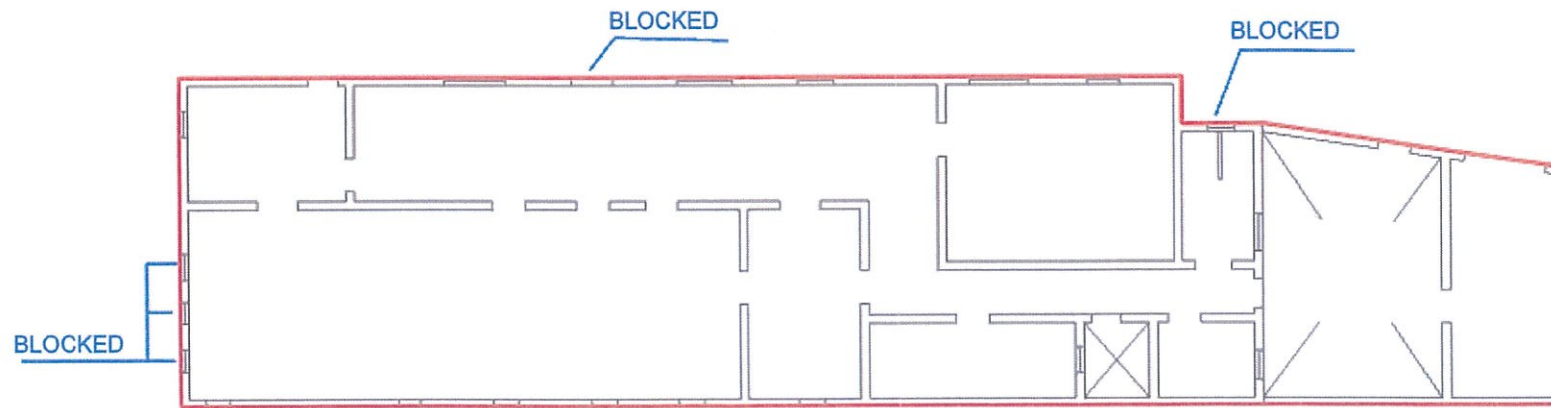

Site Plan
S.S. 4272

Scale: 1:2500
Map Ref. 43188
72725

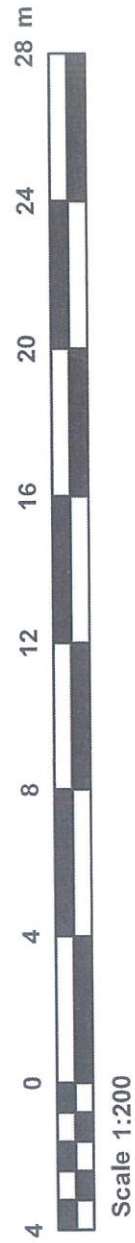

 PROPERTY No.: 73255
AREA : 324m²

**GOVERNMENT PROPERTY DEPARTMENT
ESTATE MANAGEMENT DIRECTORATE**

LOCALITY: RABAT (Malta)

P.D. NO: 151_77_B

SCALE 1:200

FILE: L933/76/II

DRAWN BY:
gaucn003

(sgd. S. Scotto)

(sgd. E. Darmanin)
Assistant Director Property

A&CE
DATE:03/07/2017

DATE:03/07/2017