




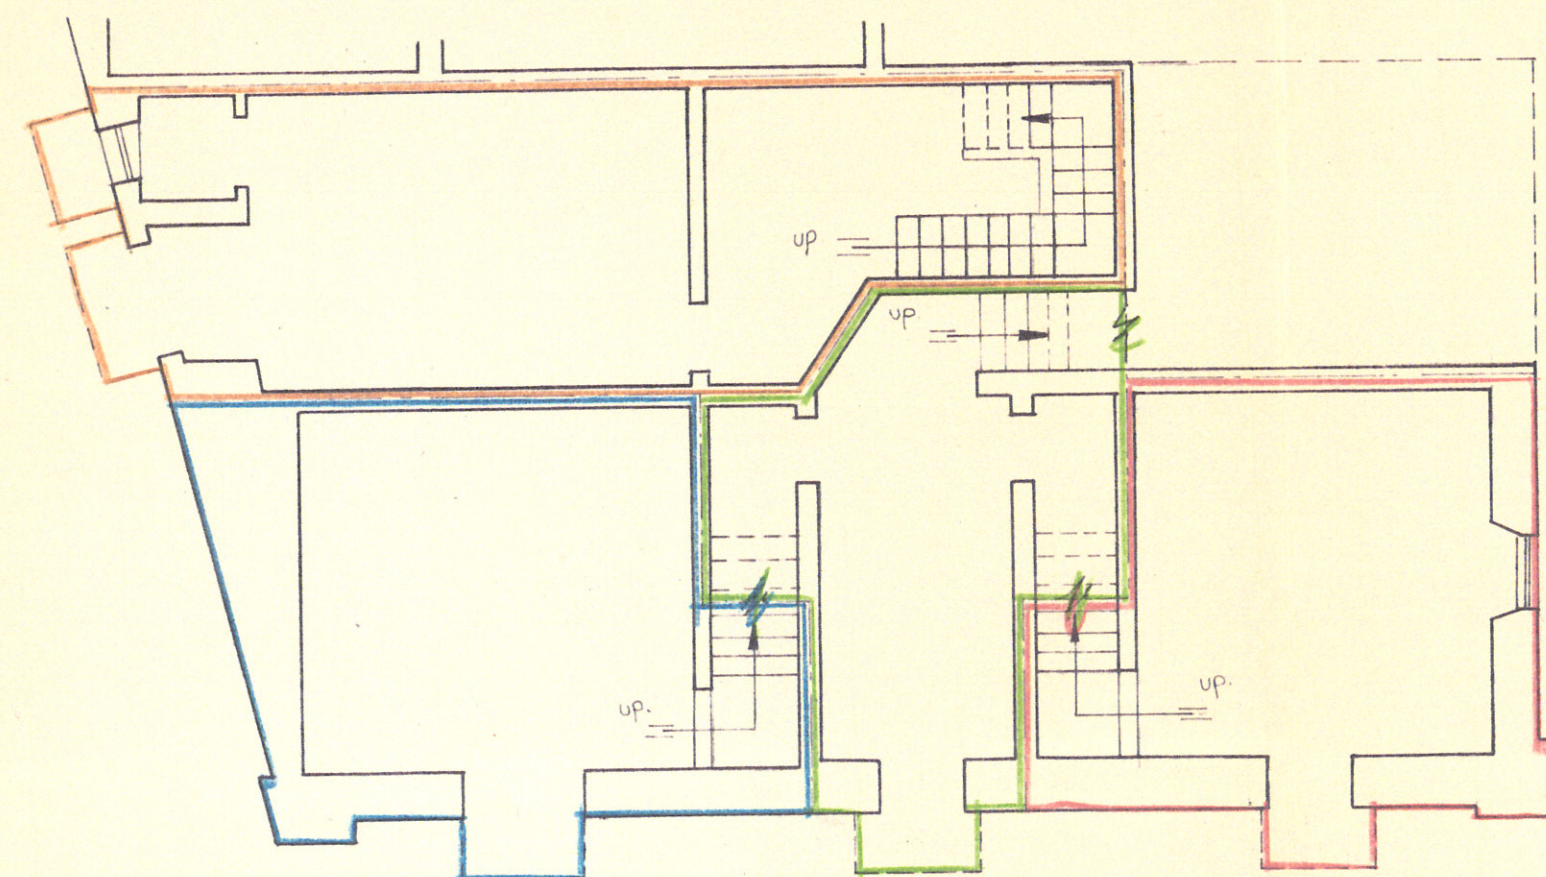


BASEMENT

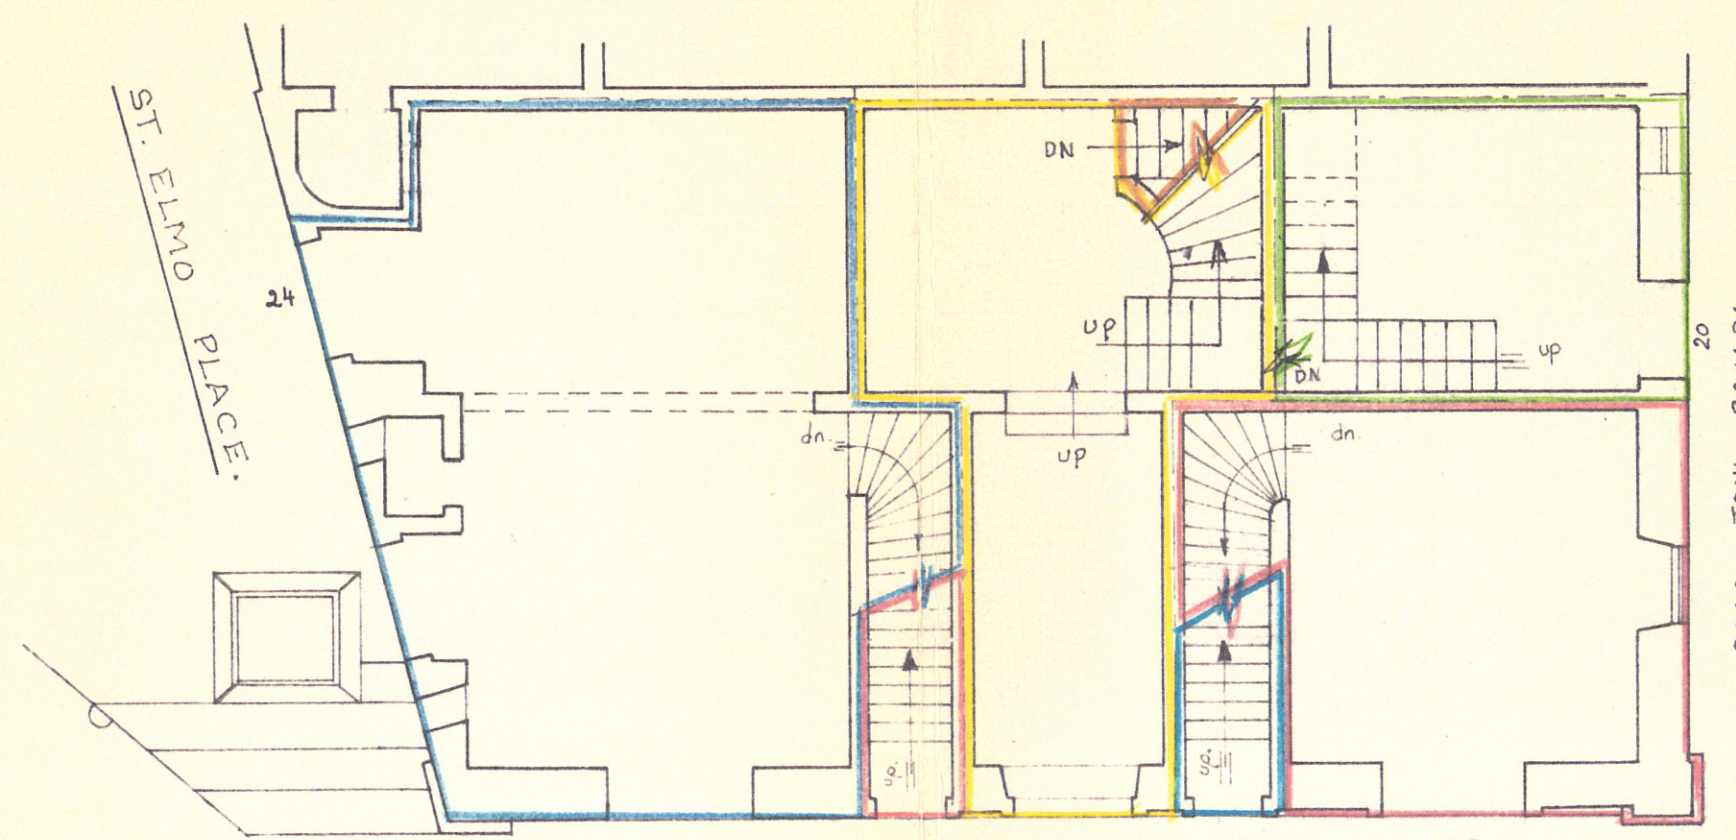


GROUND FLOOR

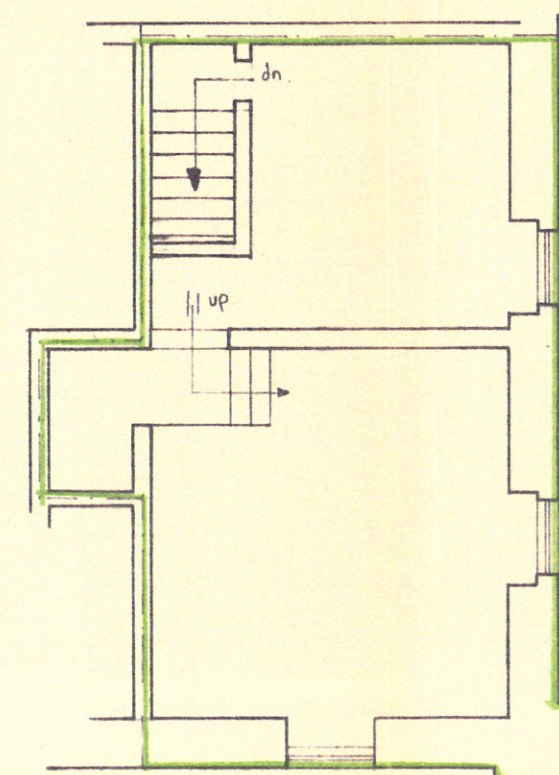


INTERMEDIATE FLOOR

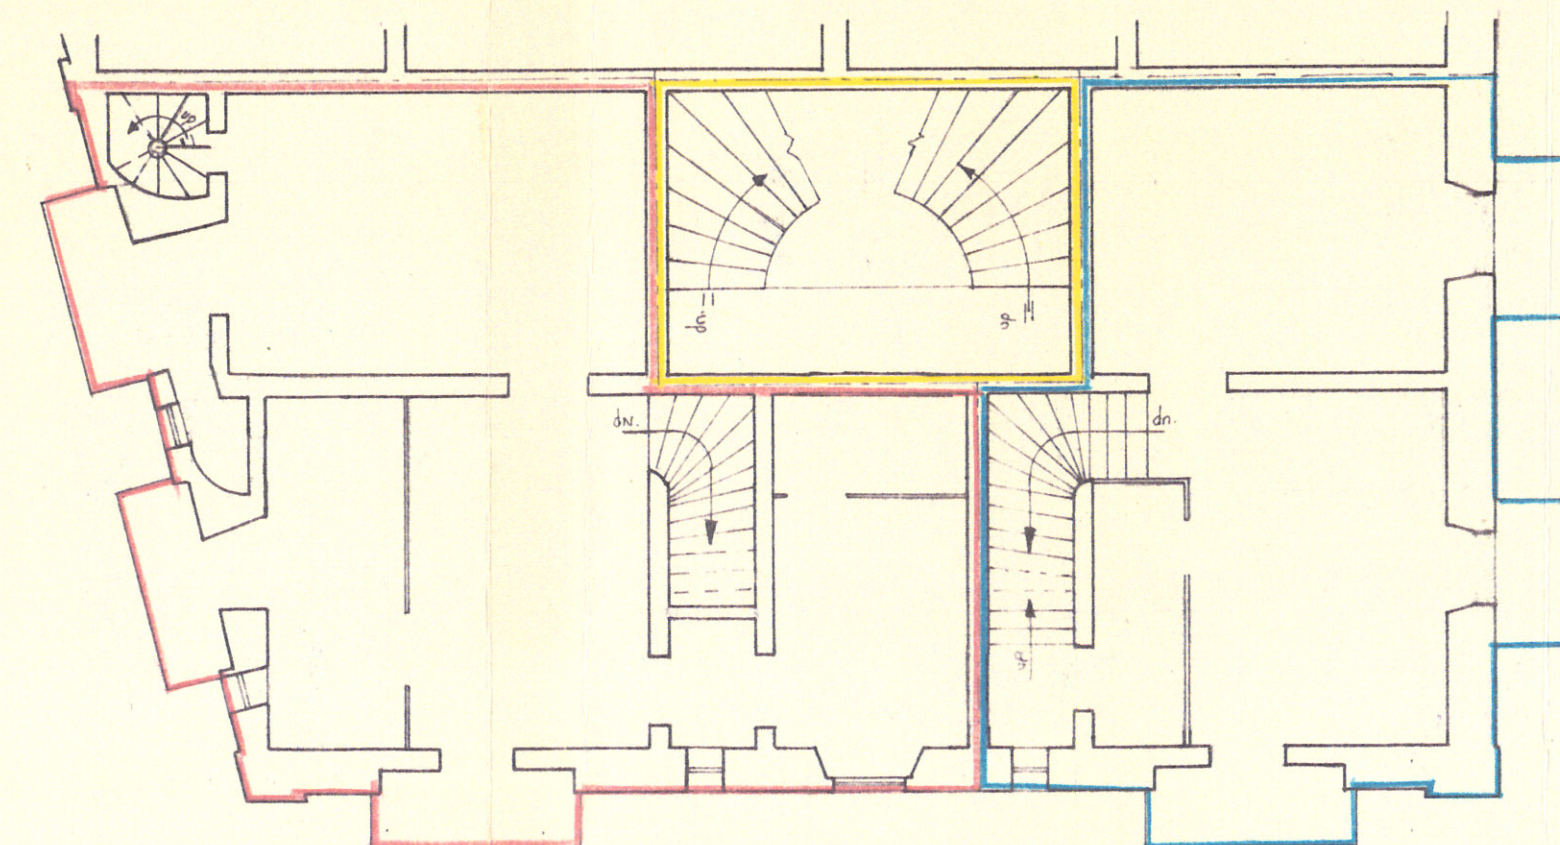


FIRST FLOOR

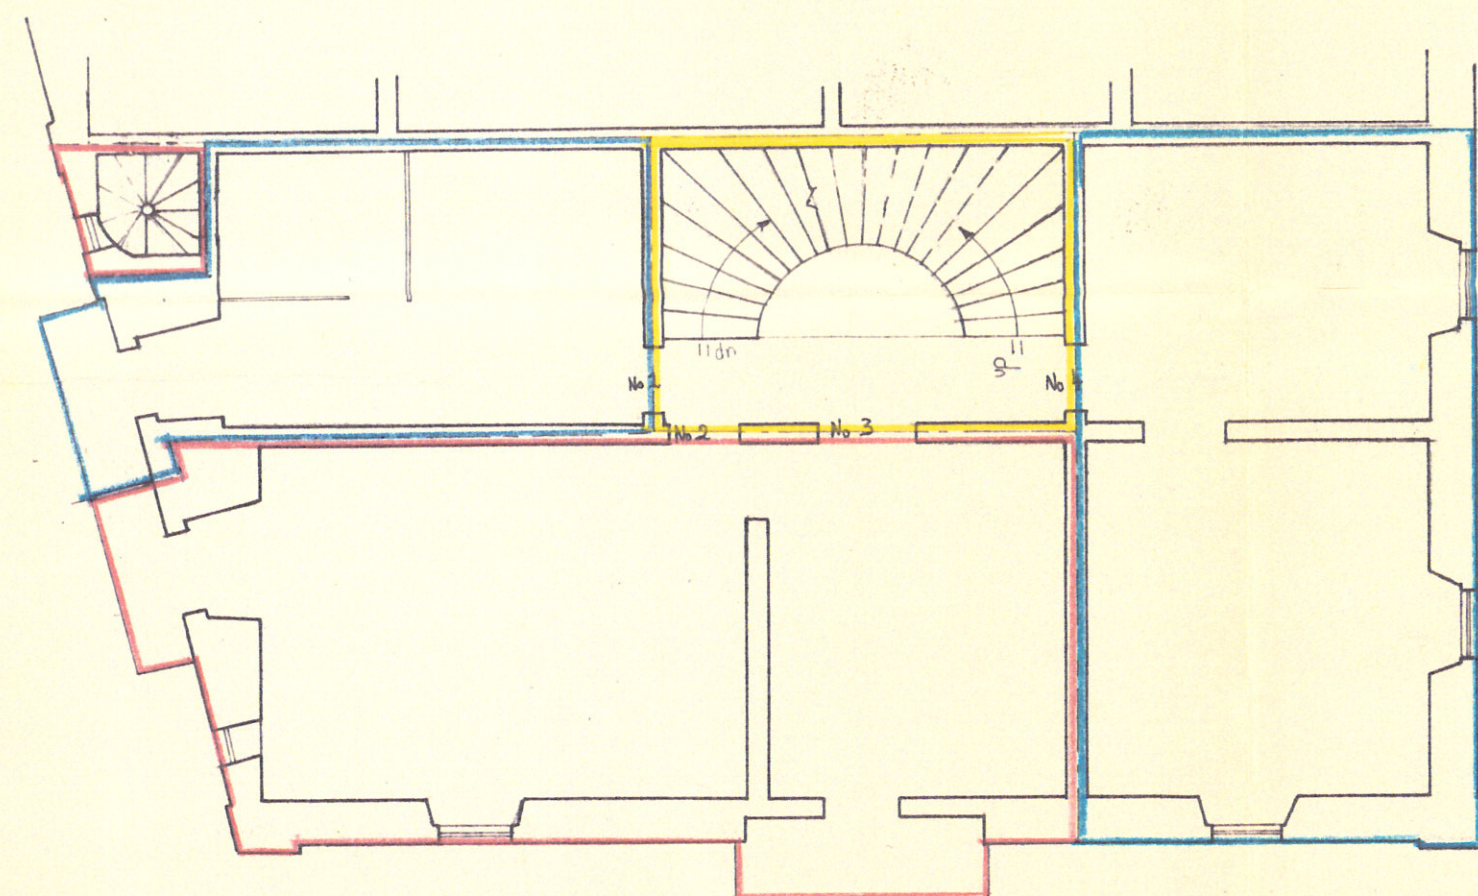


SECOND FLOOR

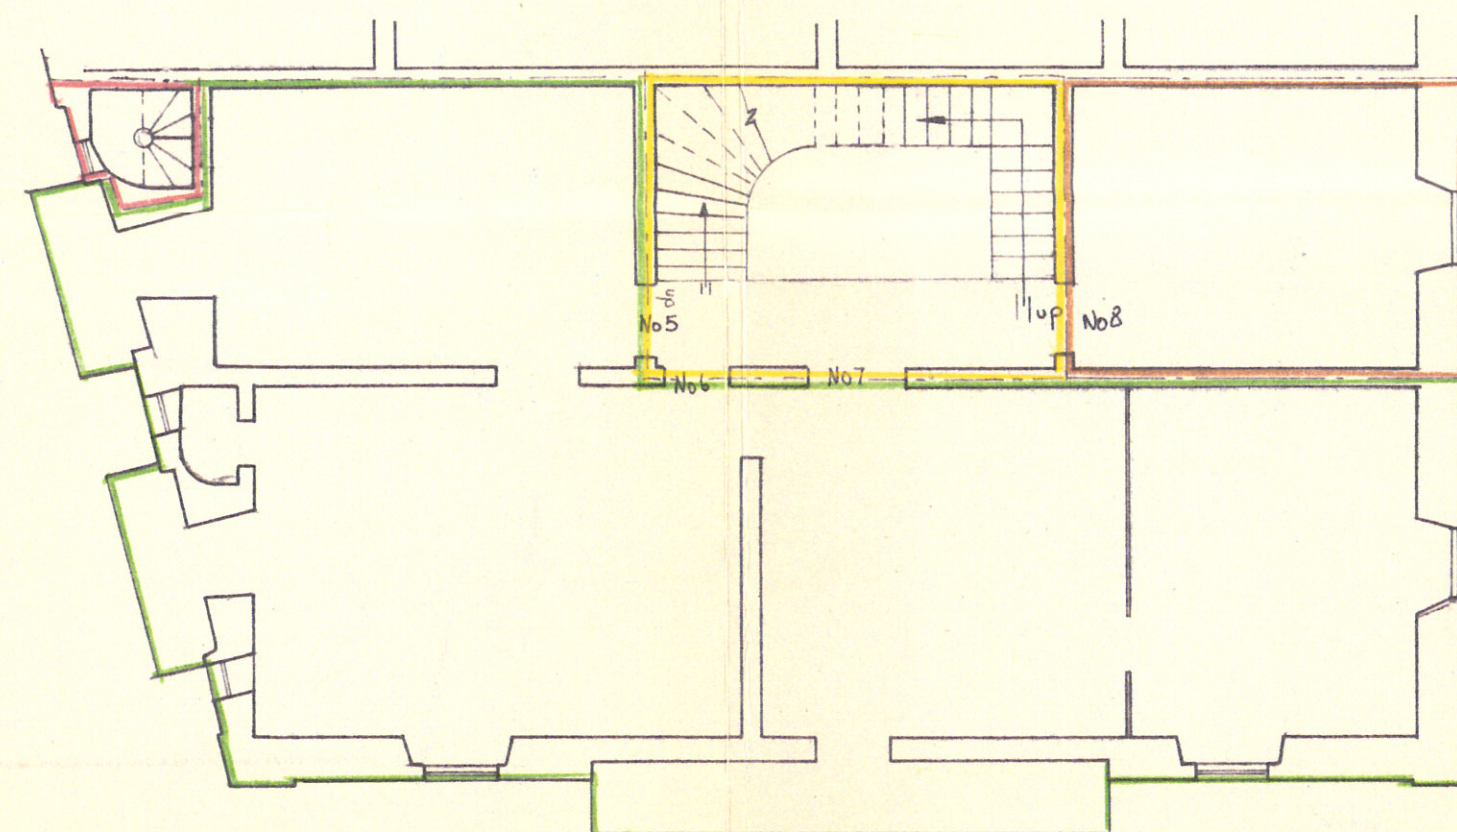


THIRD FLOOR

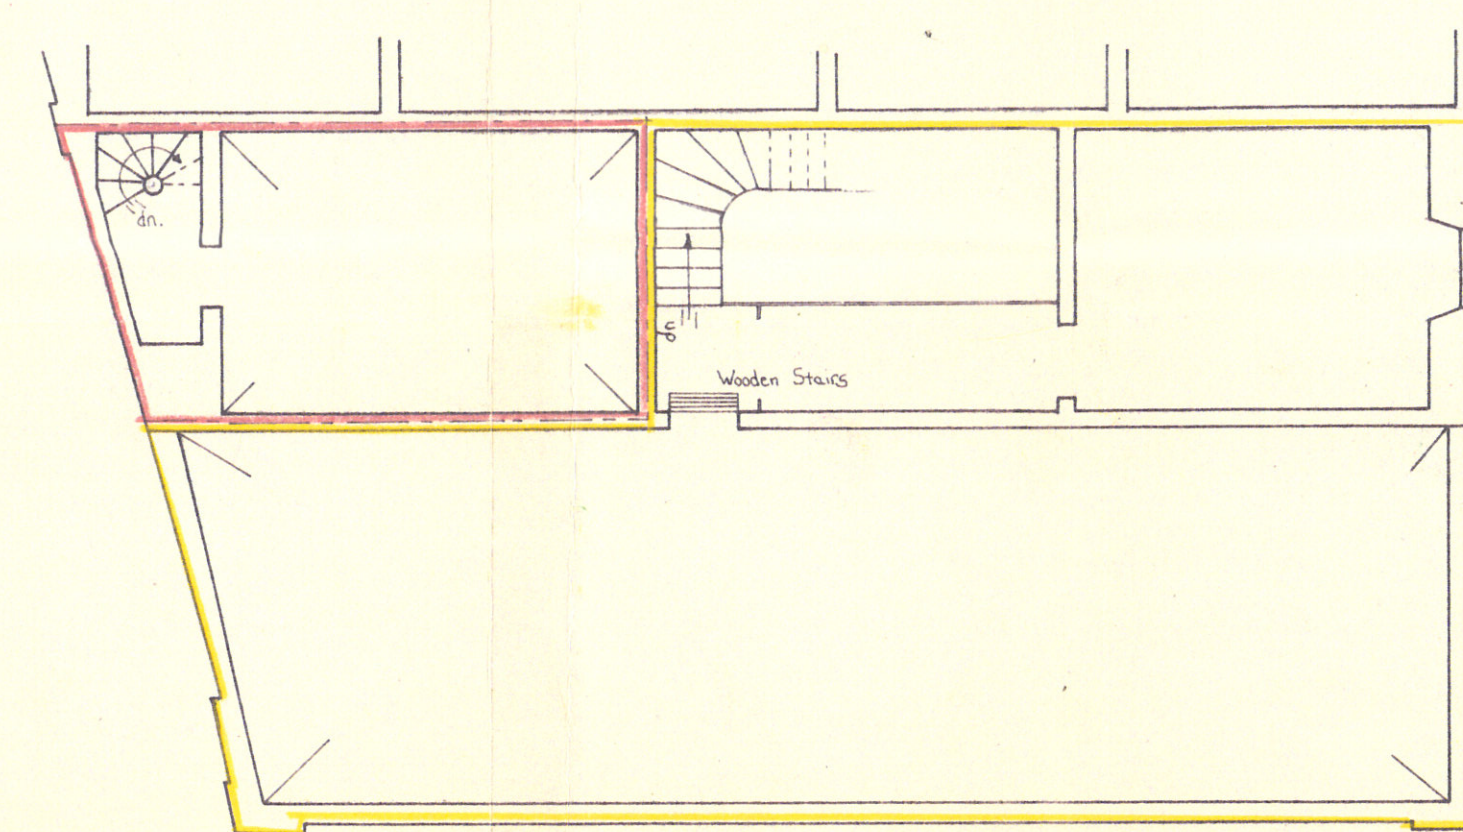

FOURTH FLOOR & TERRACE

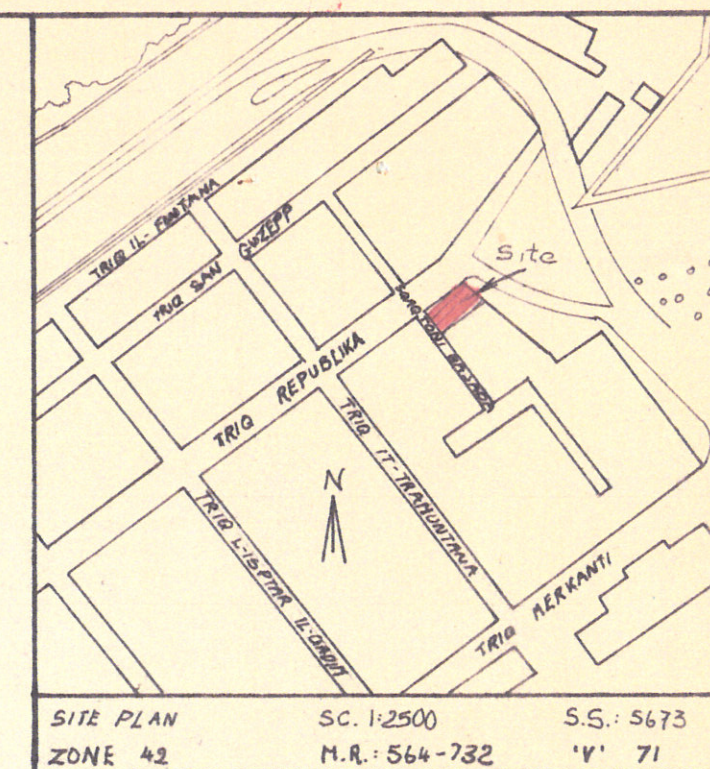

SITE PLAN SC. 1:2500 S.S.: 5673
ZONE 42 M.A.: 564-732 'V' 71

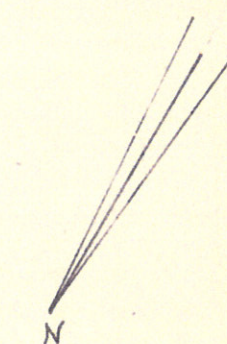

COMMON PARTS

LAND DEPARTMENT - VALLETTA	
LOCALITY: VALLETTA	SCALE 1:100
DRWG. NO. L.D.: 280/91	DRAWN: <i>[Signature]</i>
FILE LAND: 684/69	CHECKED: <i>[Signature]</i>
ENGINEER: <i>[Signature]</i>	COMMISSIONER: <i>[Signature]</i>
DATE: 27 SEP 1991	DATE: 27 SEP 1991

