



**PREMISES No.:6, ENT. No.:243
 TRIQ SAN PAWL
 VALLETTA**

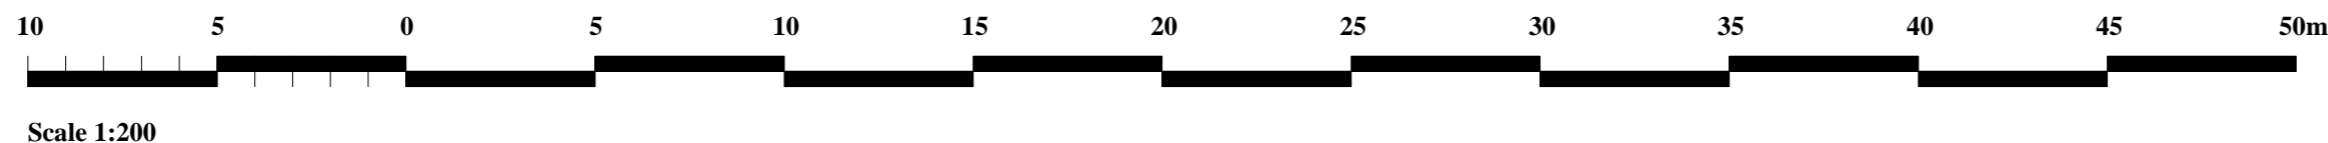


Scale 1:200

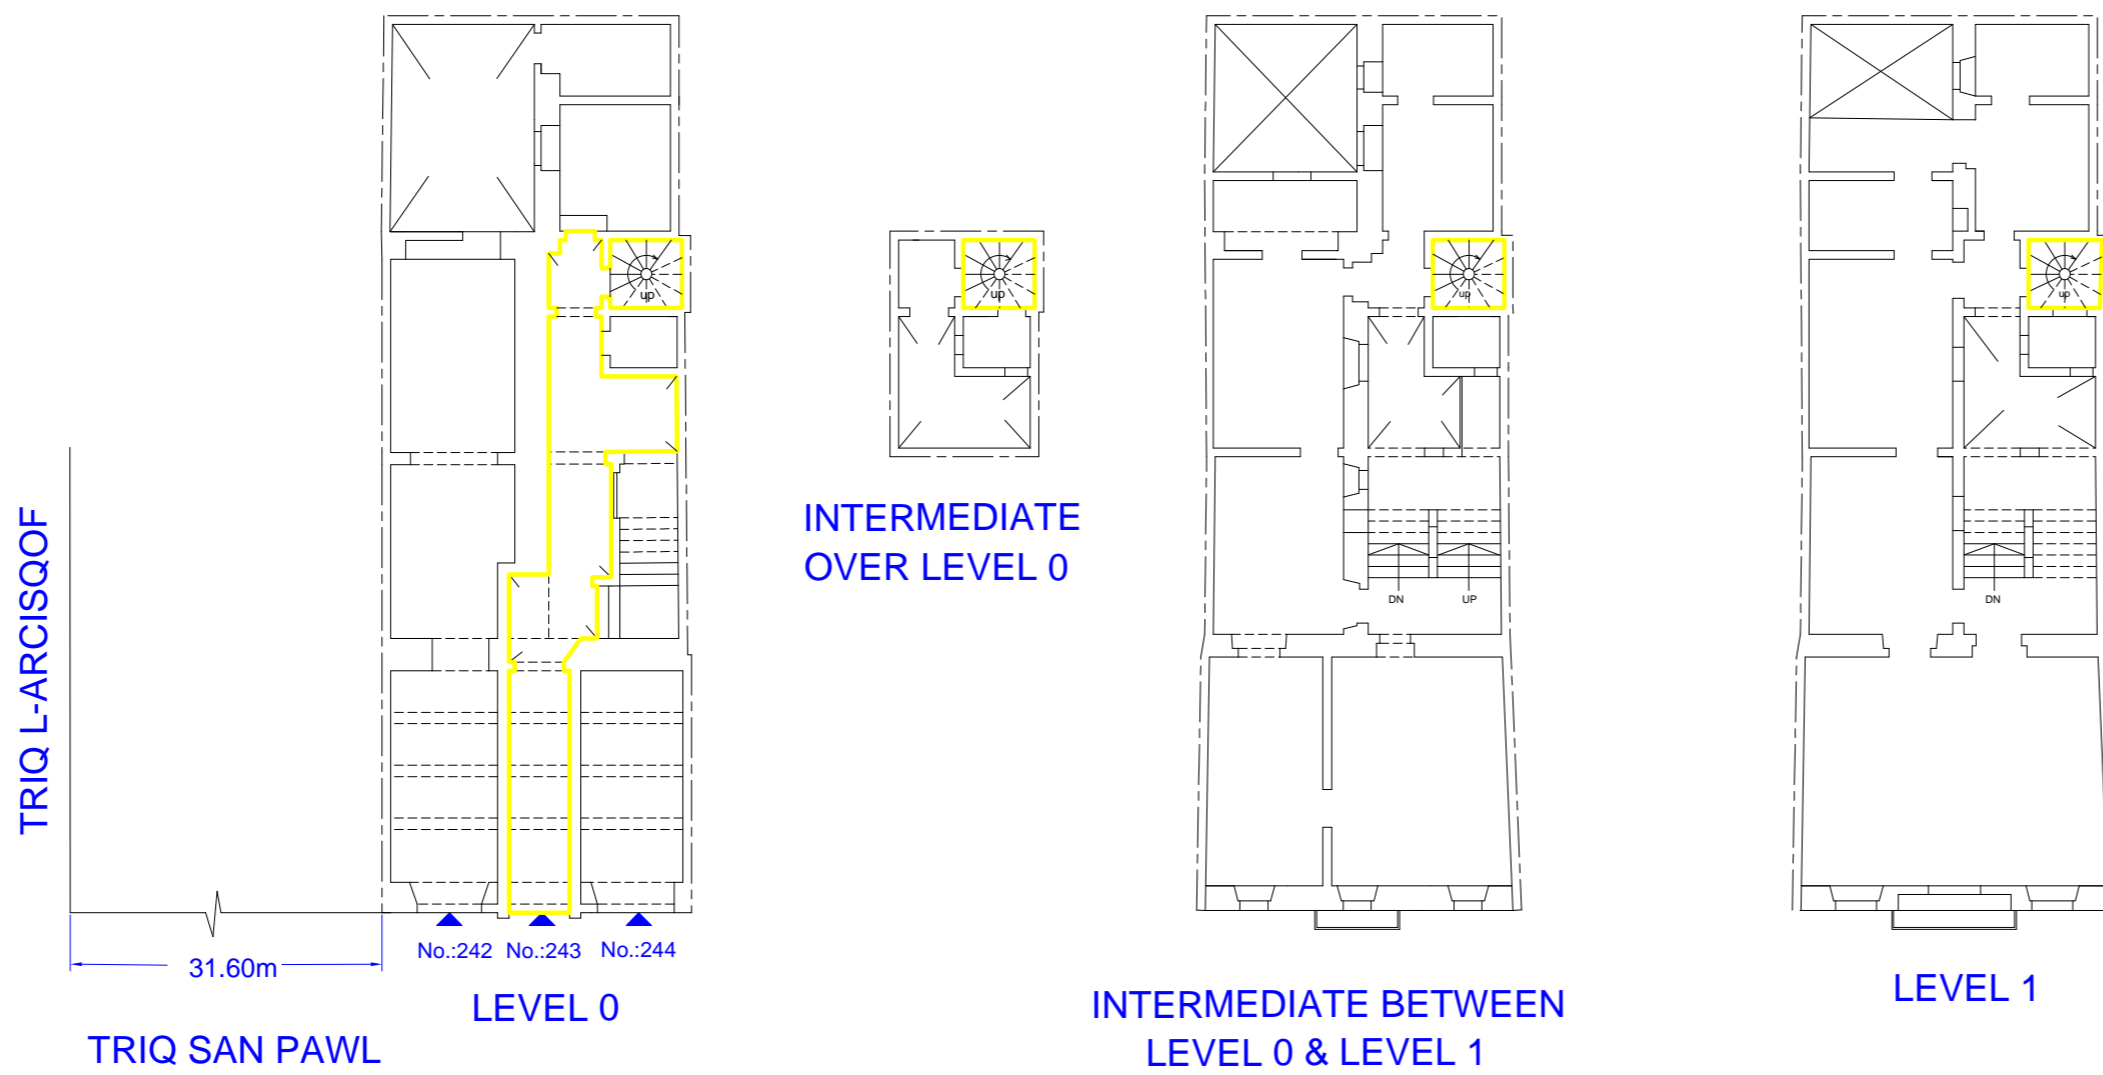

Scale 1:200

CHECKED ON SITE APRIL 2010

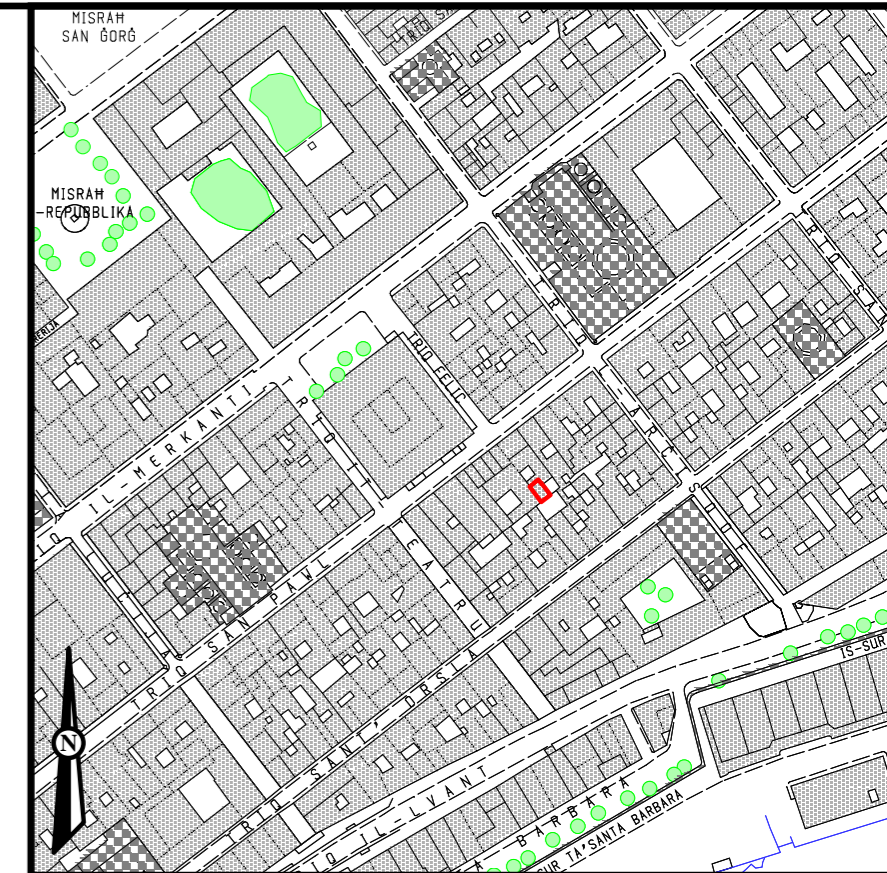

Site Plan
 S.S. 5672

Scale 1:2500
 Map Ref. 56292
 72898

- PROPERTY No.: 82036E
 AREA : 24m²
- COMMON AREA

GOVERNMENT PROPERTY DIVISION ESTATE MANAGEMENT DEPARTMENT	
LOCALITY: VALLETTA	
P.D. No: 2010_453	SCALE 1:200
FILE: L328/63	DRAWN BY: GAUCN003
(sgd. S. Scotto)	(sgd. R. Camilleri)
A&CE DATE: 16/06/2010	Assistant Director Services DATE: 16/06/2010