


**Plots 1 & 2,
Triq Paris c/w Triq it-Twila
HAZ-ZEBBUG**

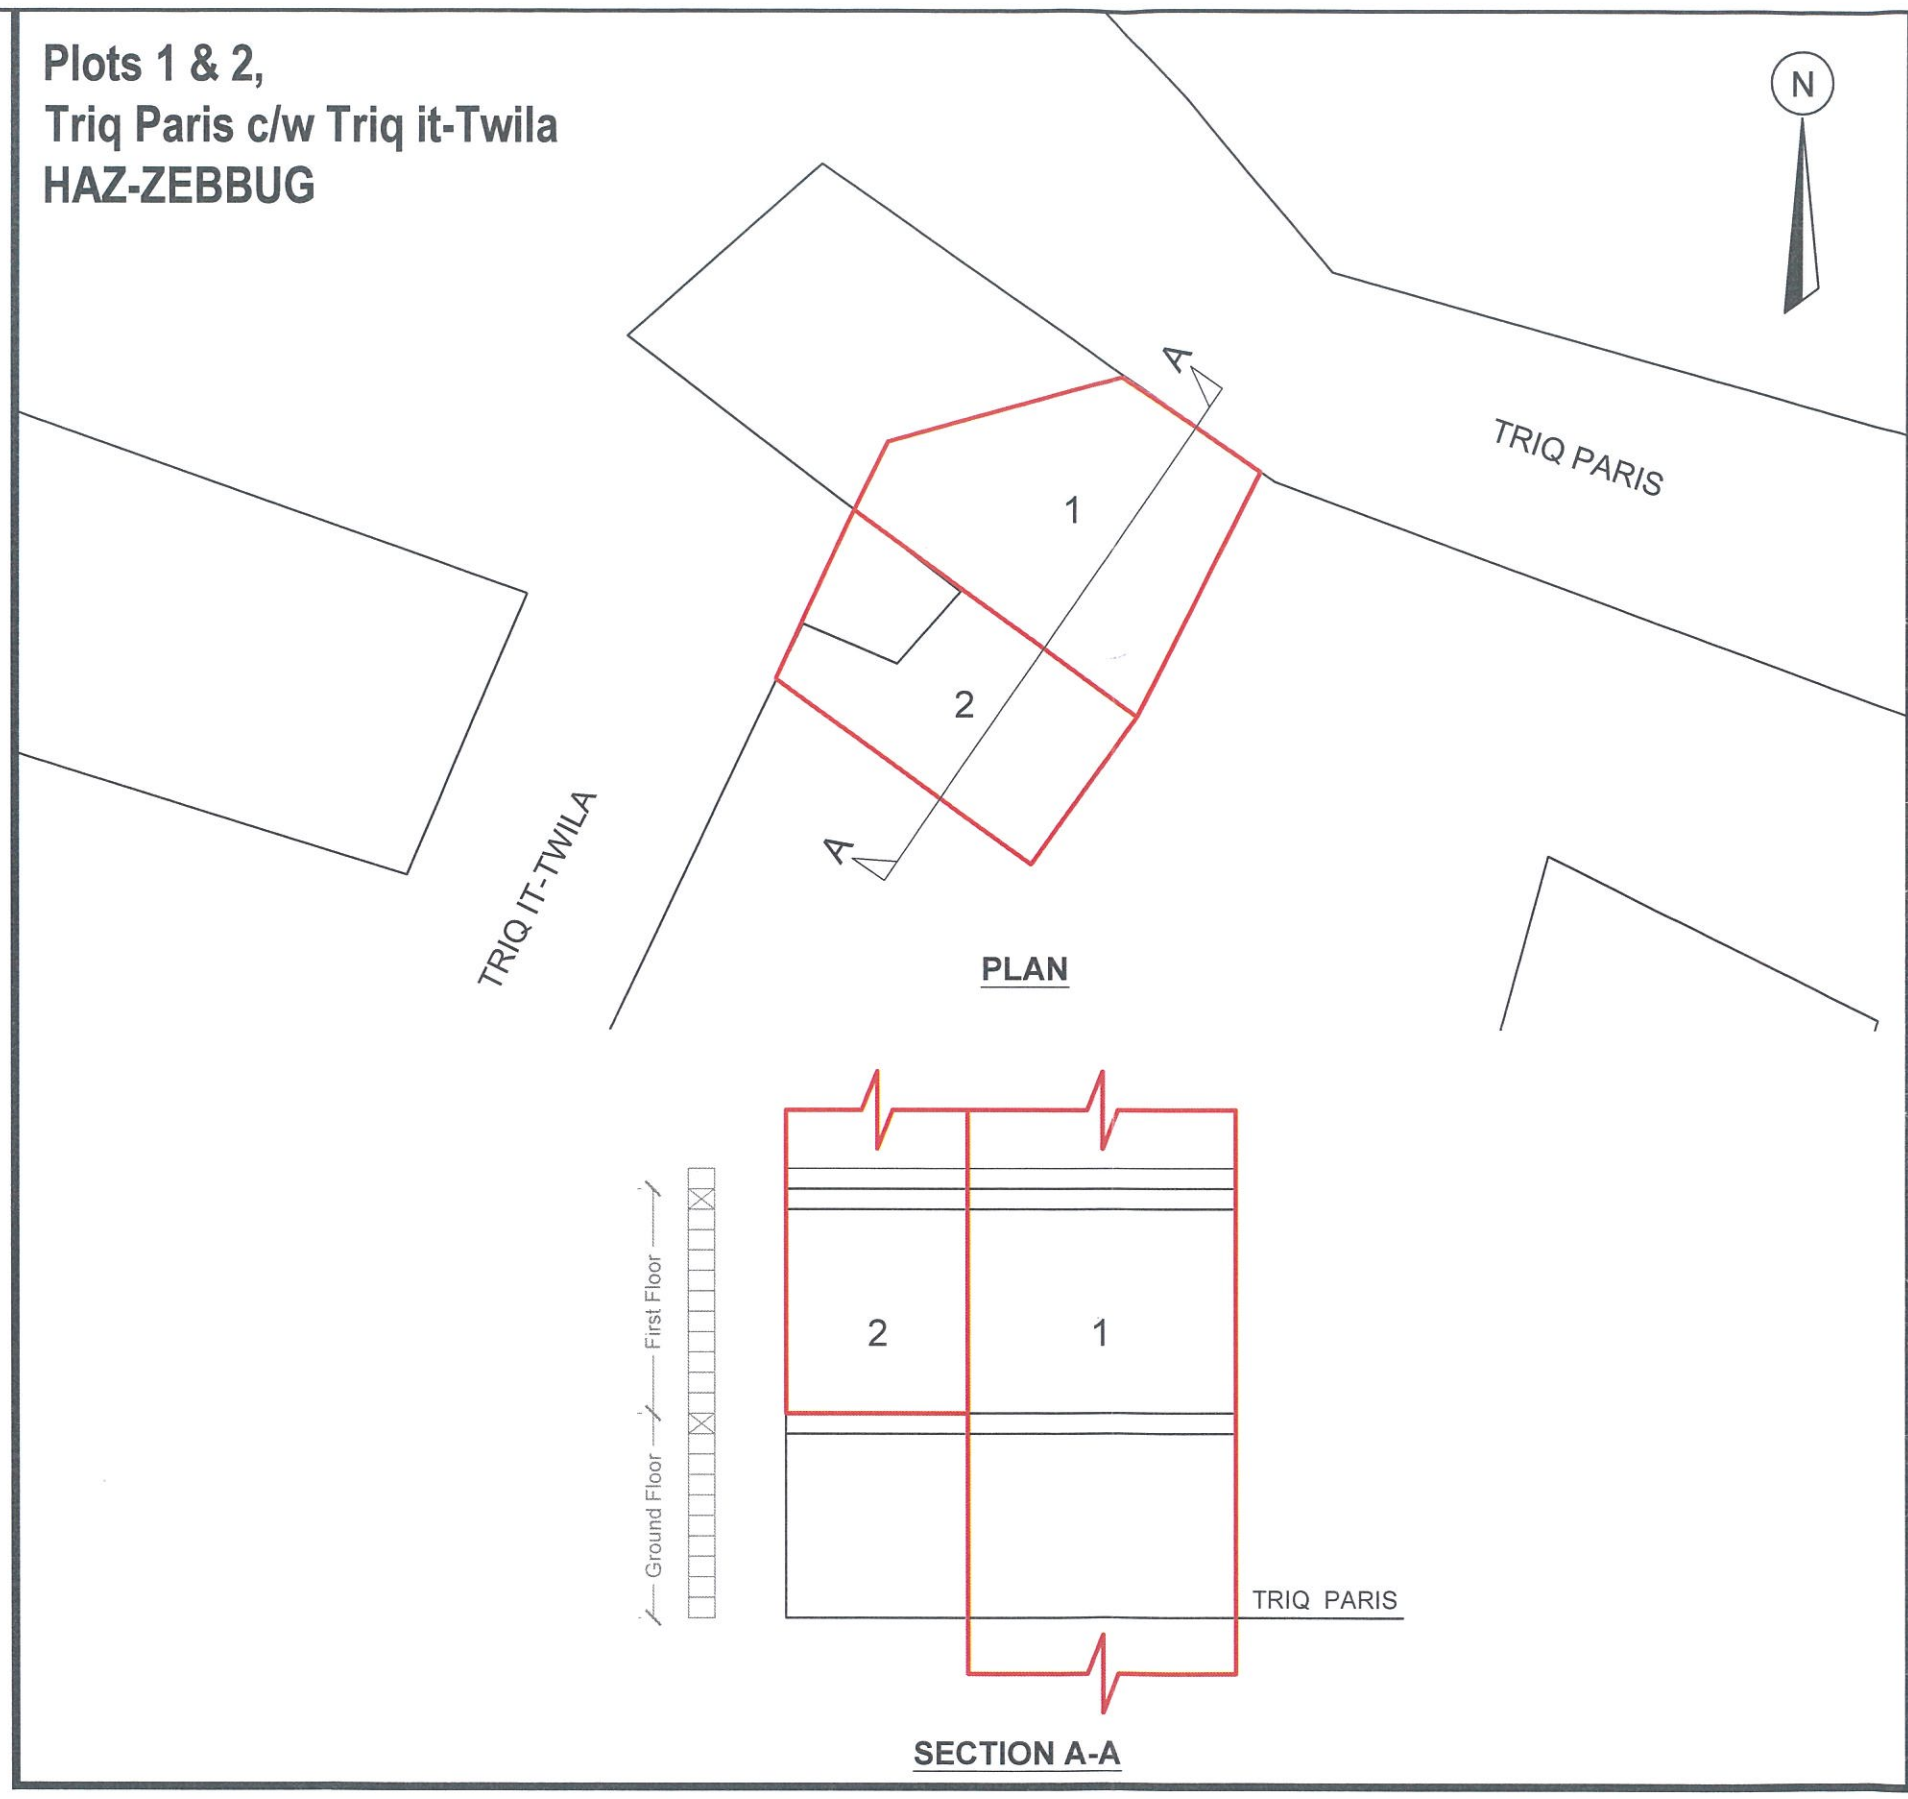

Site Plan
S.S. 4870

Scale 1:2500
Map Ref.: 49412
70362

Property No.: E270317

- 1 Plot 1 - All Levels
Area: 13.35m²
- 2 Plot 2 - From First Floor Level upwards
Area: 10.60m²

Note: Official Alignments to be determined by the Planning Authority


LANDS Authority
Estate Management & Business Development

Auberge de Baviere
St. Sebastian Str, Valletta
Phone (00356) 2295 3238/39/40/42
Website landsauthority.org.mt

Locality: HAZ-ZEBBUG	
P.D. No.: 309_2003_A	Scale: 1 : 100
File No.: L 970/1967	Drawn by: bugem151

A&CE **sgd (S. Scotto)**

Date: **30th April, 2021**

 

Drawing interpreted from PD 309_2003.