



SCANNED


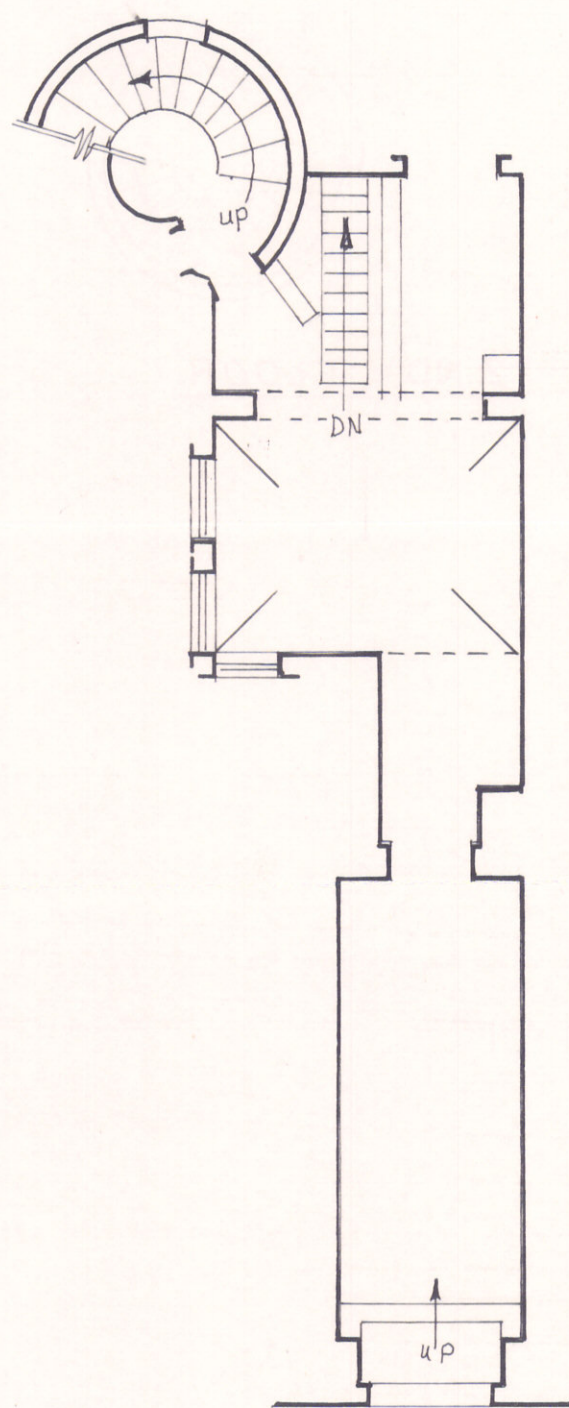


OLD HOSPITAL STREET

GROUND FLOOR

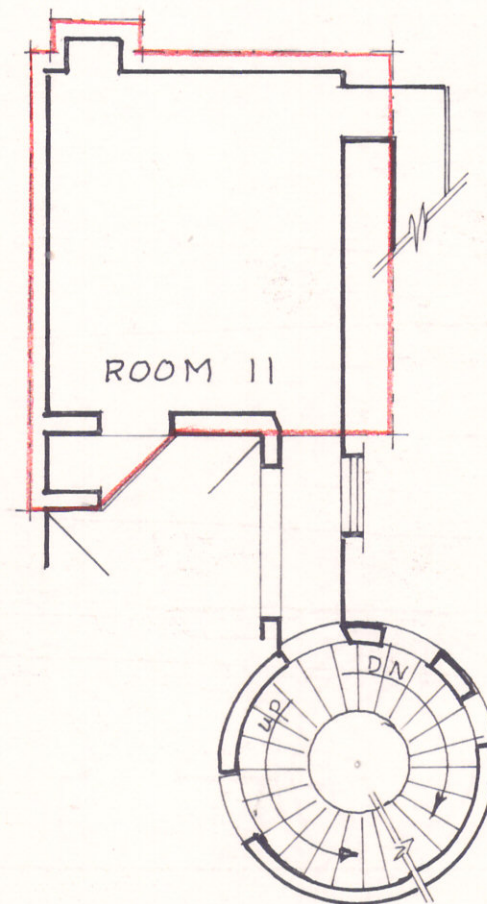

2ND FLOOR

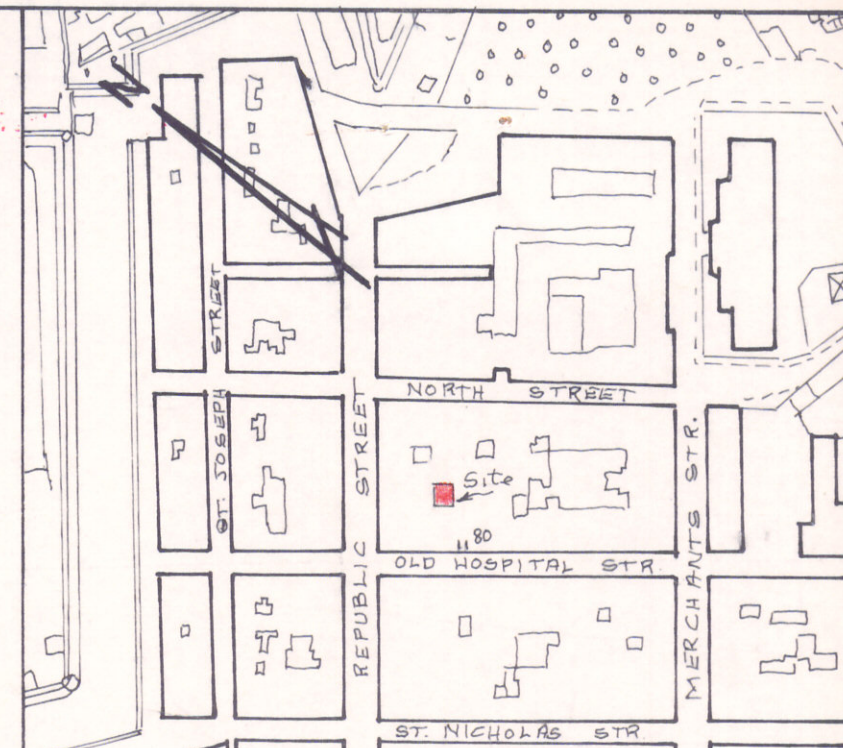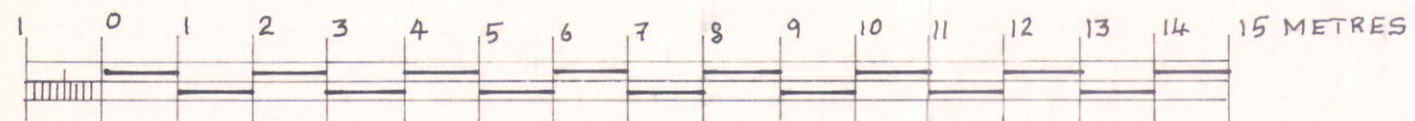

SITE PLAN SCALE 1:2500 S.S. 5673

MAP REF. 564:732 ZONE 42 'V' 38

LAND DEPARTMENT - VALLETTA

LOCALITY: VALLETTA

SCALE: 1:100

DRWG. NO: LD. 53/94

DRAWN BY: *[Signature]*

FILE: LAND 450/79/9

CHECKED: *[Signature]*

ENGINEER

COMMISSIONER

DATE: 17 MAR 1994

DATE: 17 MAR 1994