



**SITE AT QASAM IL-KBIR
RABAT, MALTA**

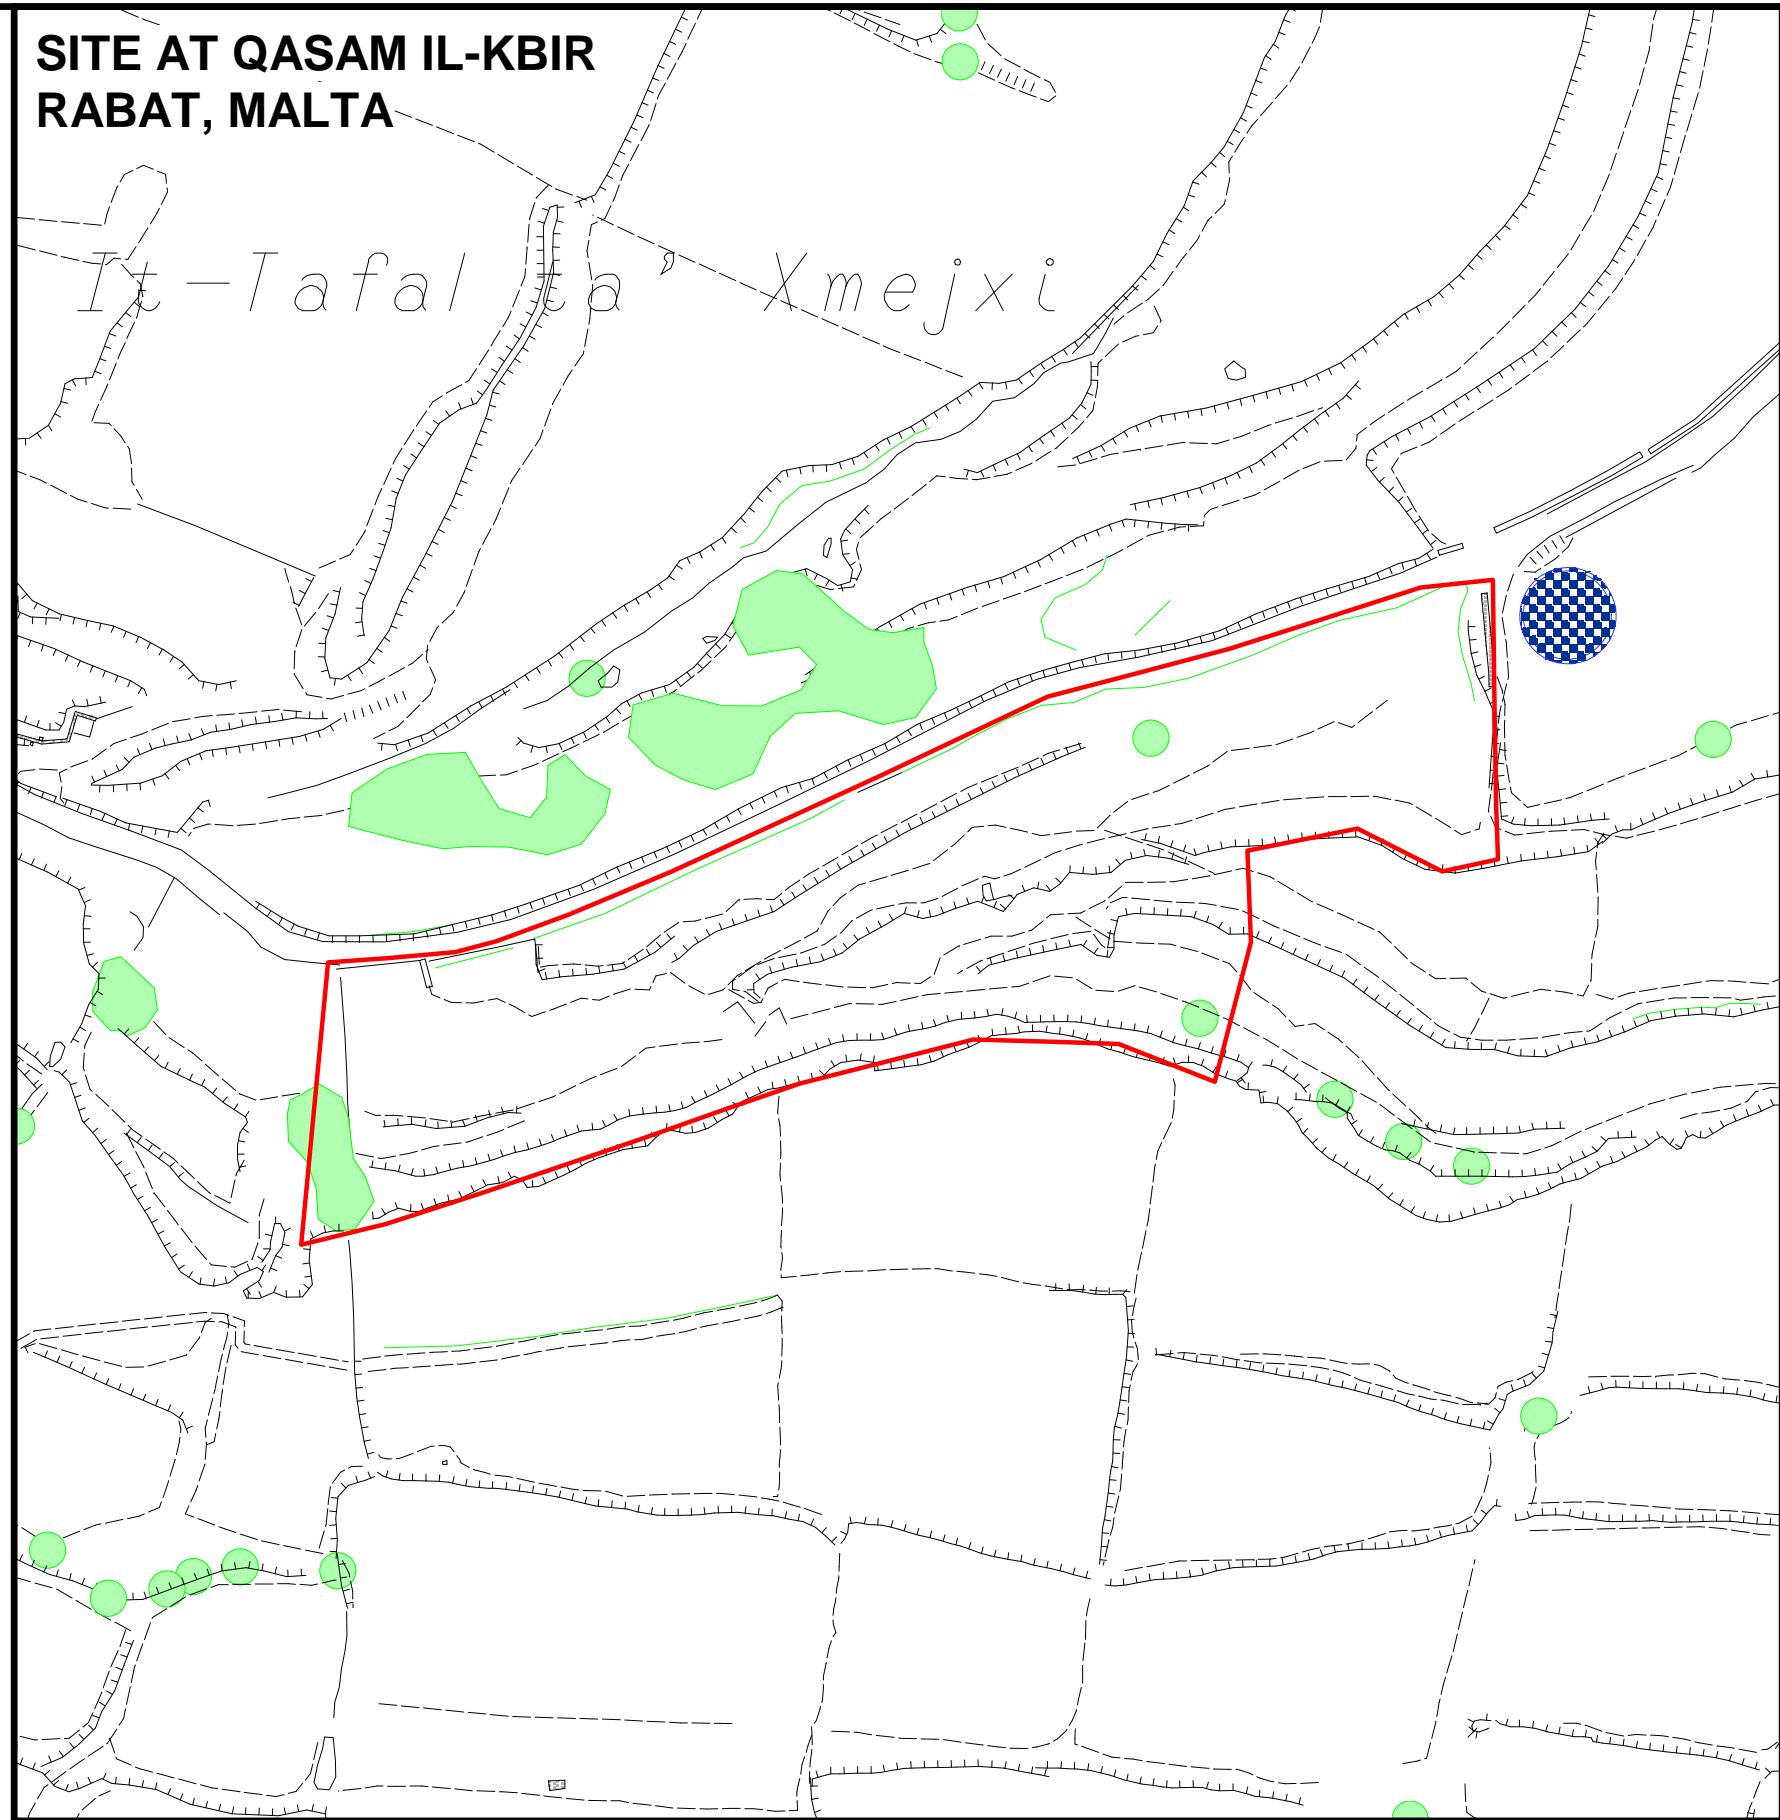

Scale 1:1000



Scale 1:1000

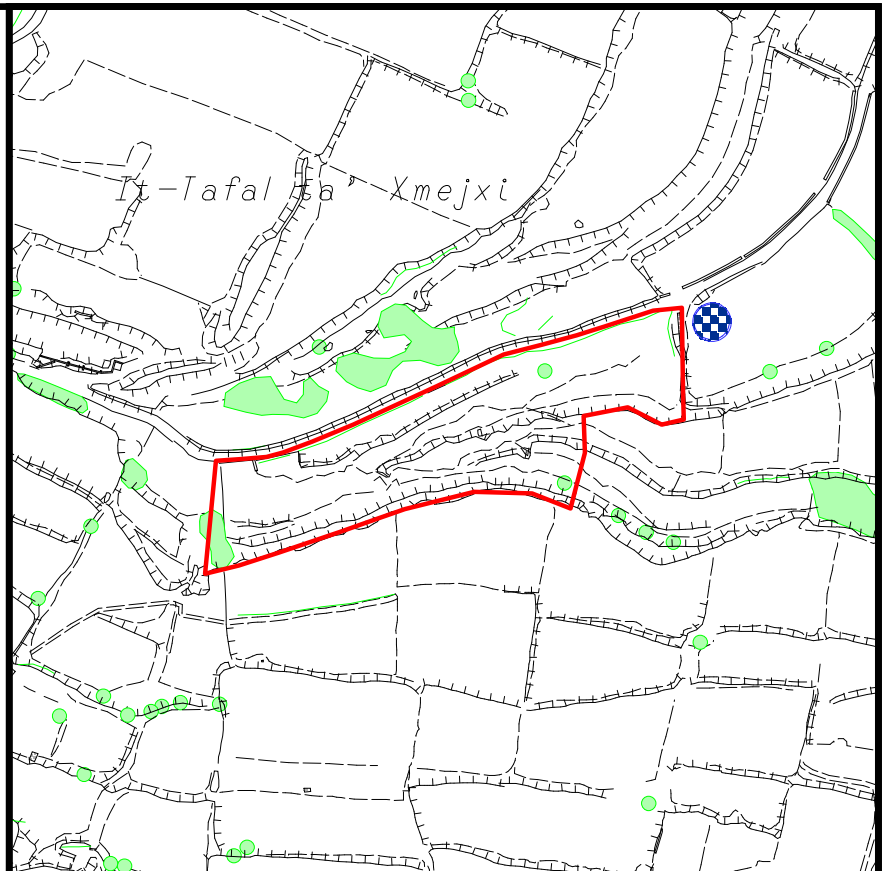

Site Plan
S.S. 4670

Scale 1:2500
Map Ref. 46393
70557



PROPERTY No.: J20340
AREA : 5870m²

GOVERNMENT PROPERTY DIVISION ESTATE MANAGEMENT DEPARTMENT	
LOCALITY: RABAT (MALTA)	
P.D. No: 2010_984	SCALE 1:1000
FILE: A4949/1997	DRAWN BY: FALZS002
(sgd. D. Mifsud)	(sgd. R. Demicoli)
A&CE DATE: 24/01/2011	f/Assistant Director Services DATE: 24/01/2011