
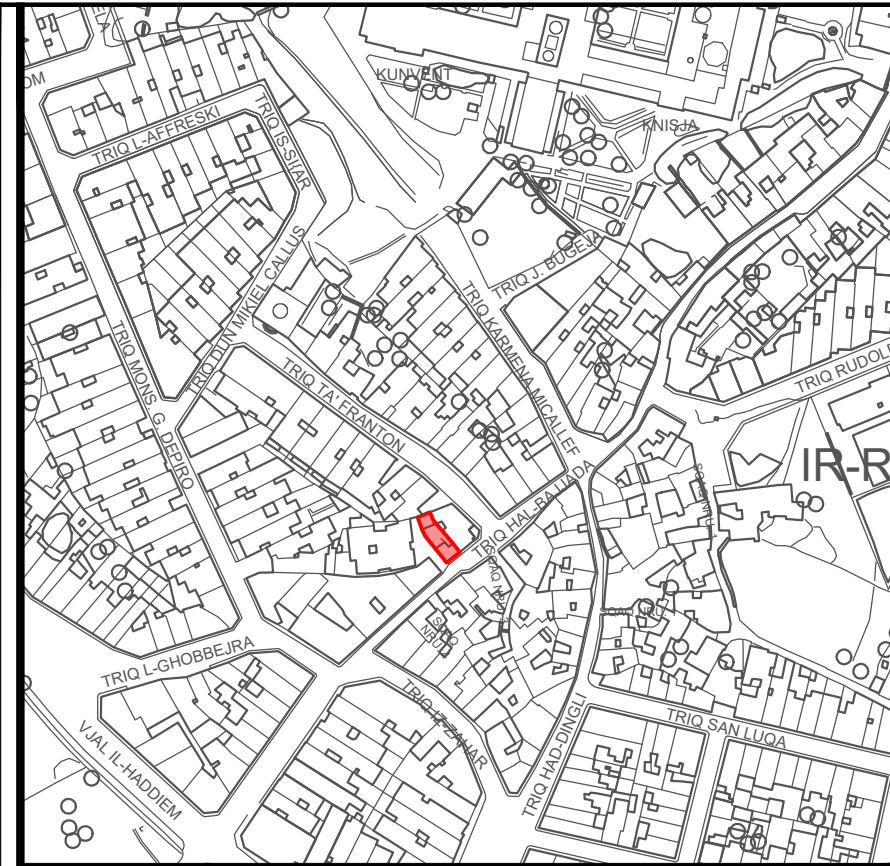
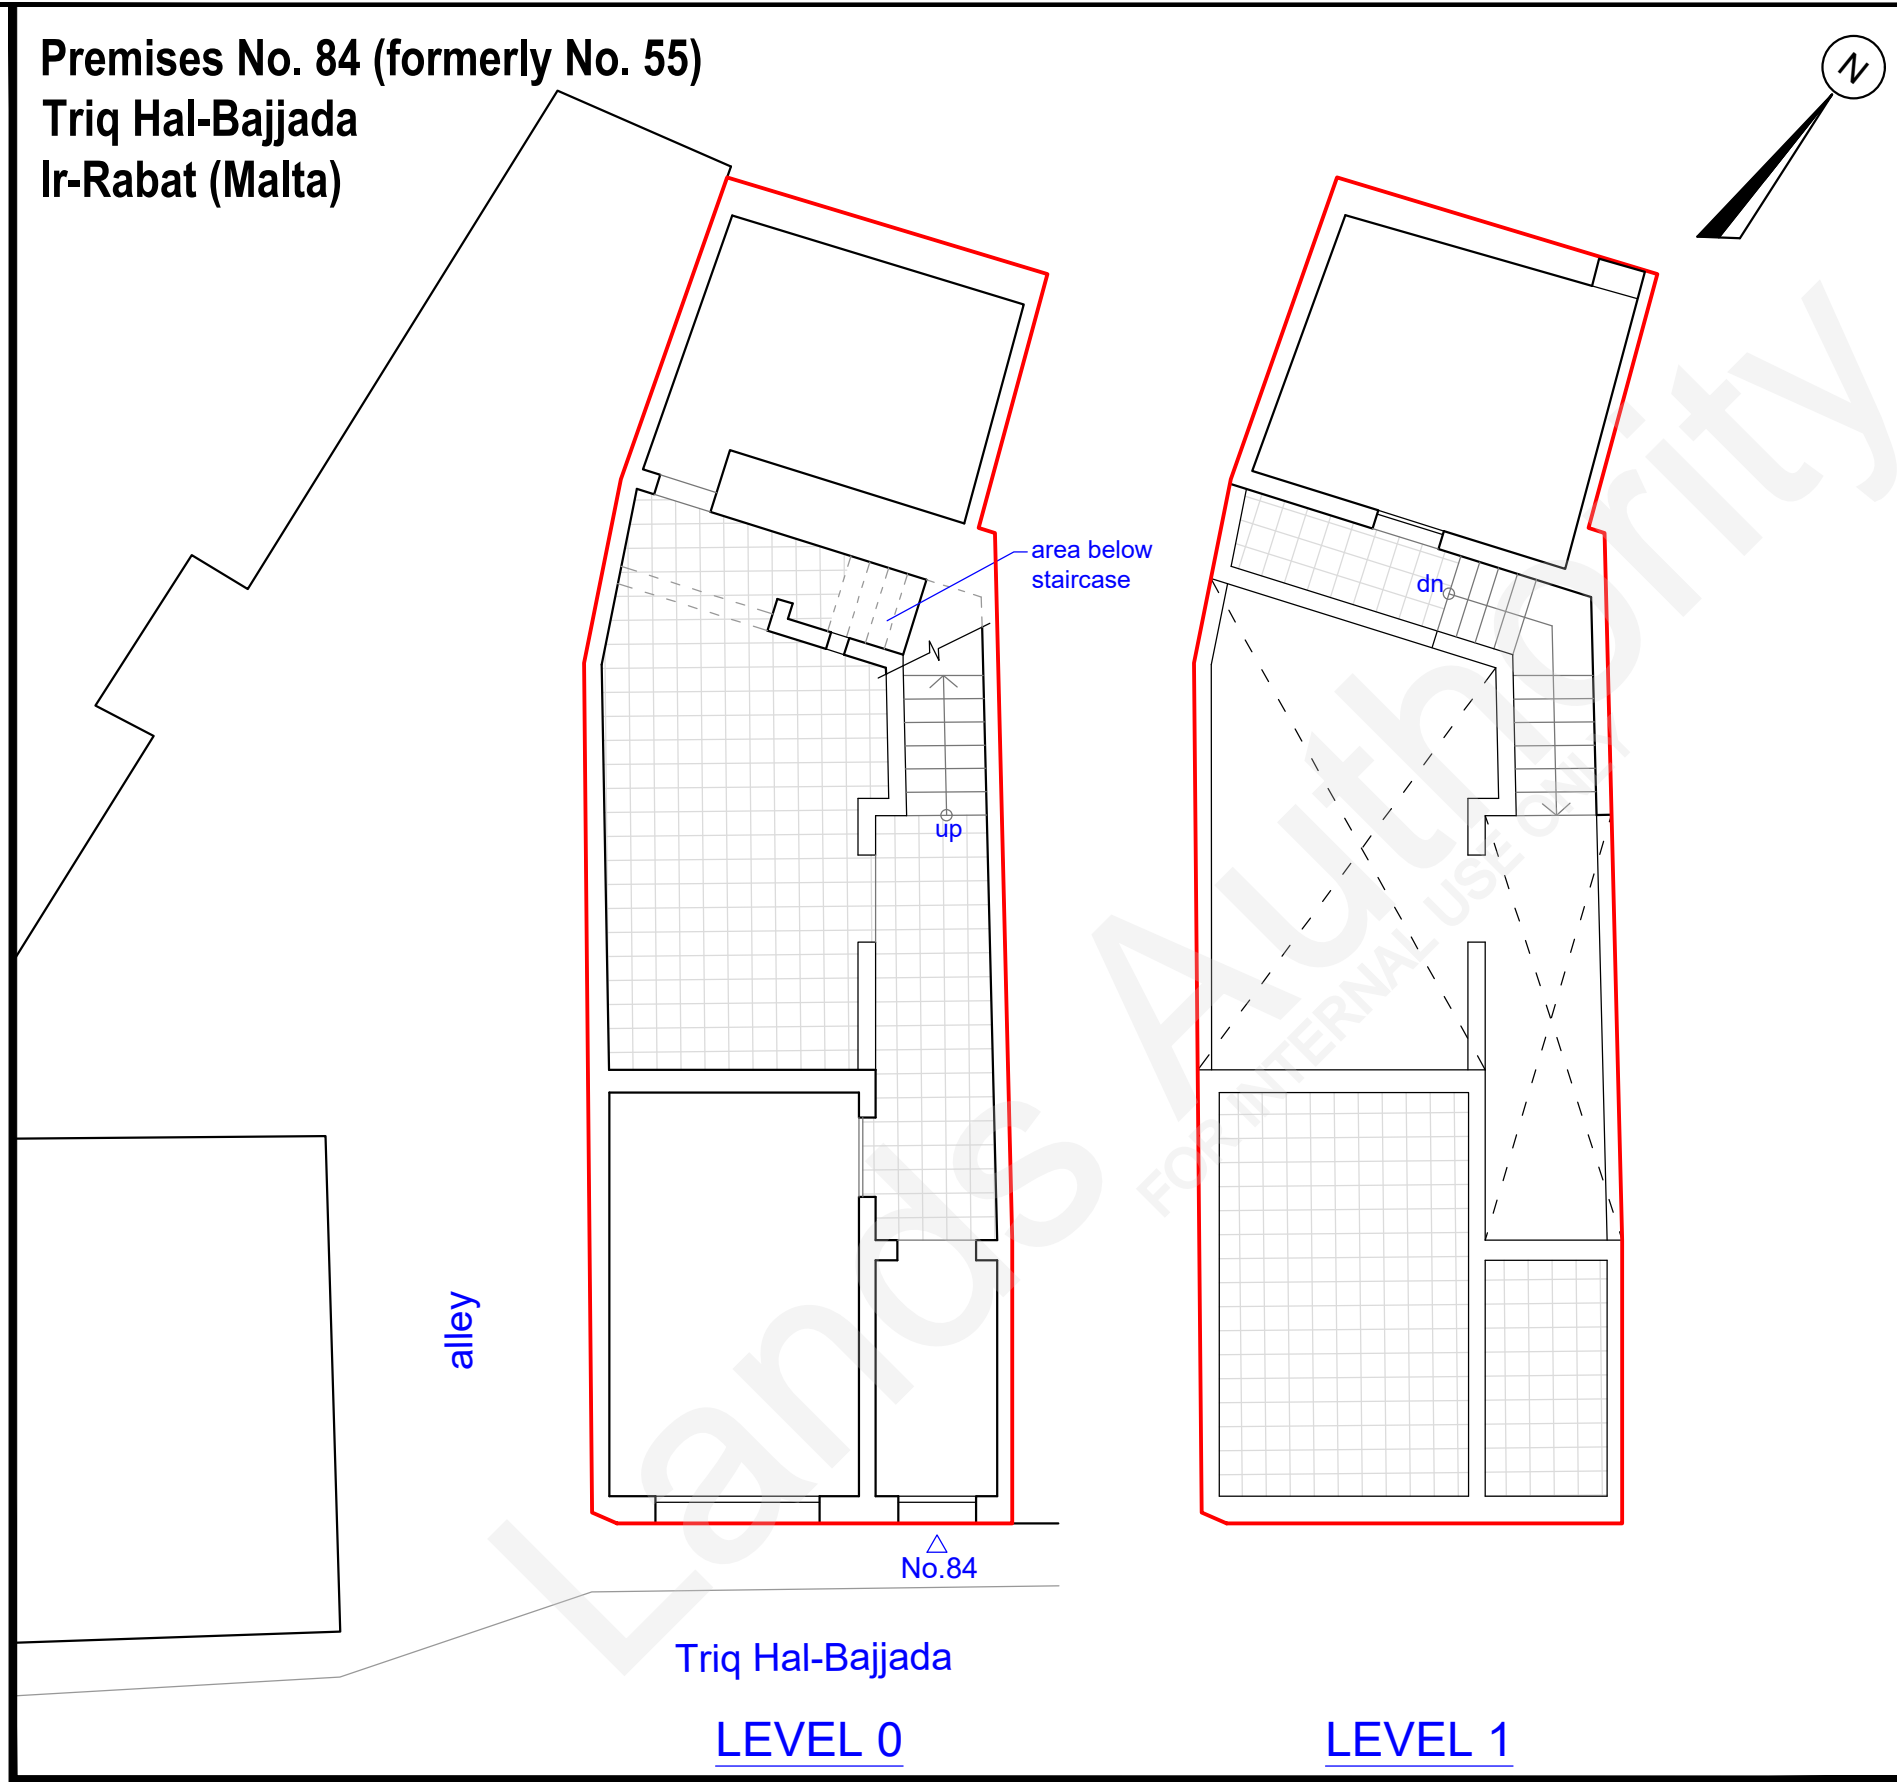


**Premises No. 84 (formerly No. 55)
Triq Hal-Bajjada
Ir-Rabat (Malta)**

 

Site Plan
S.S. 4470

Scale 1:2500
Map Ref.: 45508
70888


Property No : **50418**
Area : **92m²**

LANDS Authority
Estate Management & Business Development

Auberge de Baviere
St. Sebastian Str, Valletta
Phone (00356) 2295 3238/39/40/42
Website landsauthority.org.mt

Locality: IR-RABAT (Malta)	
P.D. No.: 2021_0016	Scale : 1 : 100
File No.: L 324/1981	Drawn by : bugem151

A&CE sgd (S. Scotto)
Date : **20th January 2021**

 

Extent measured on-site in January 2021.