

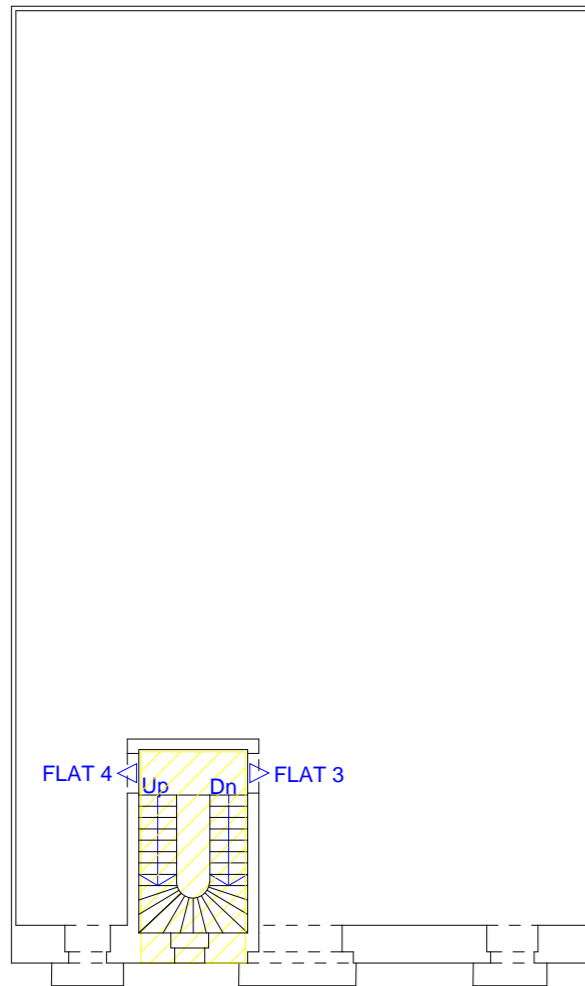



**DOOR No.6, FIRST FLOOR
No.43 STRAIT STREET
VALLETTA**

 


LEVEL 2

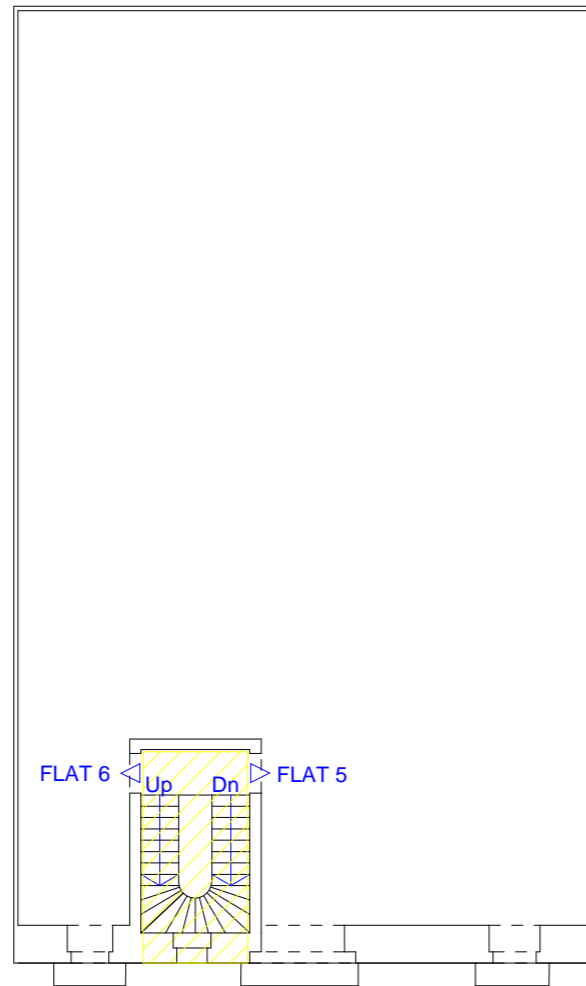


LEVEL 3

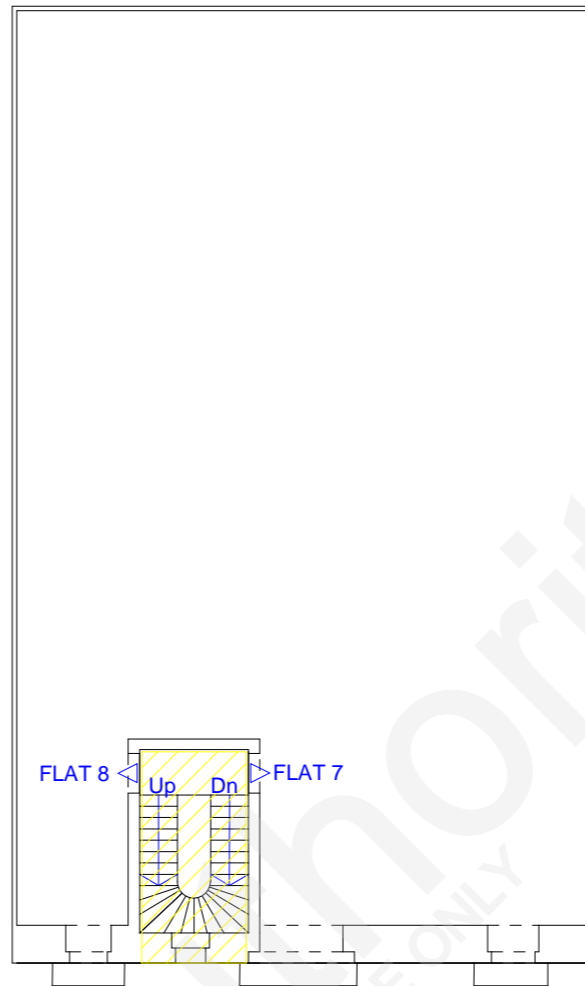


LEVEL 4

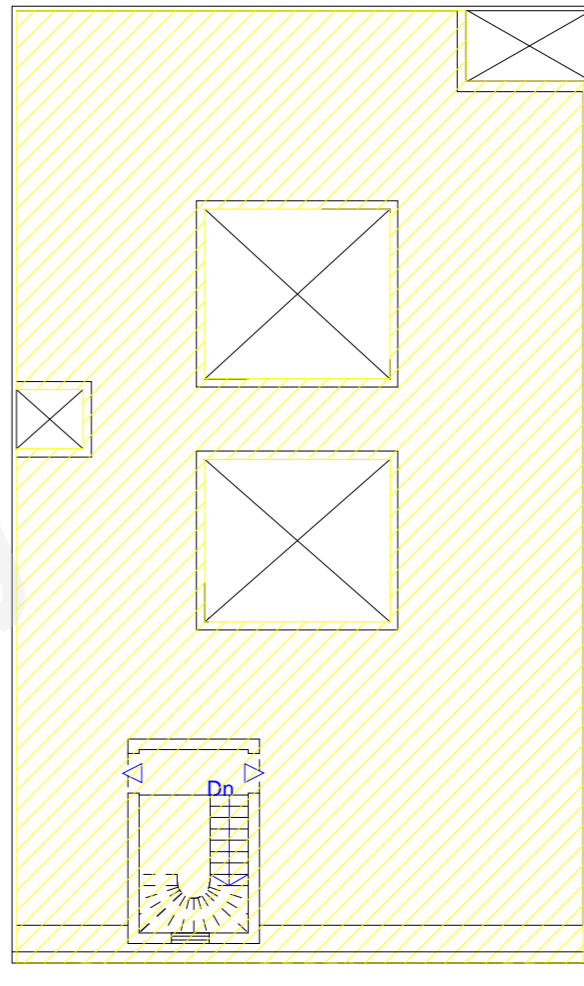


LEVEL 5 - ROOF

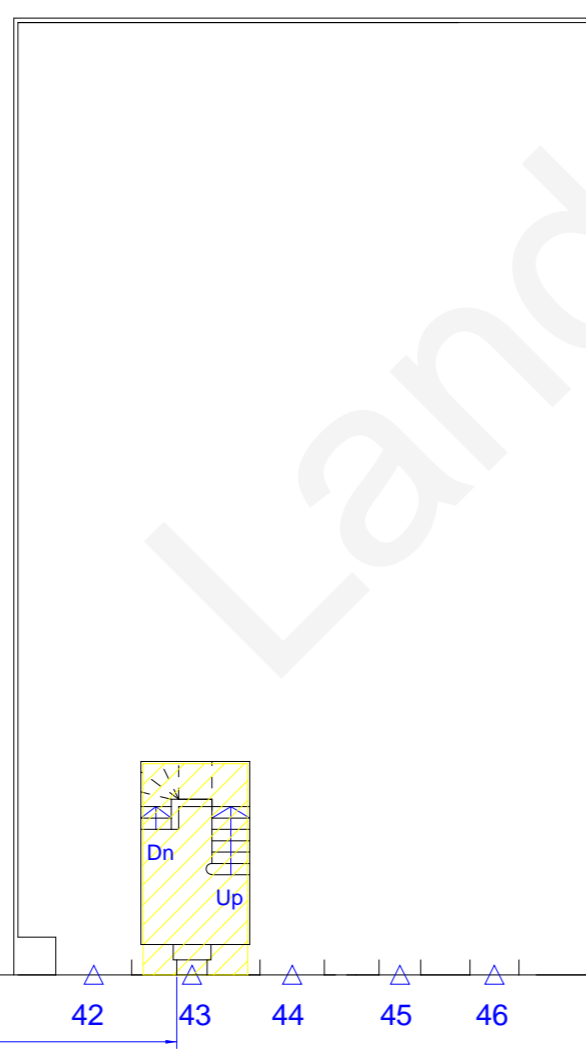

LEVEL 0

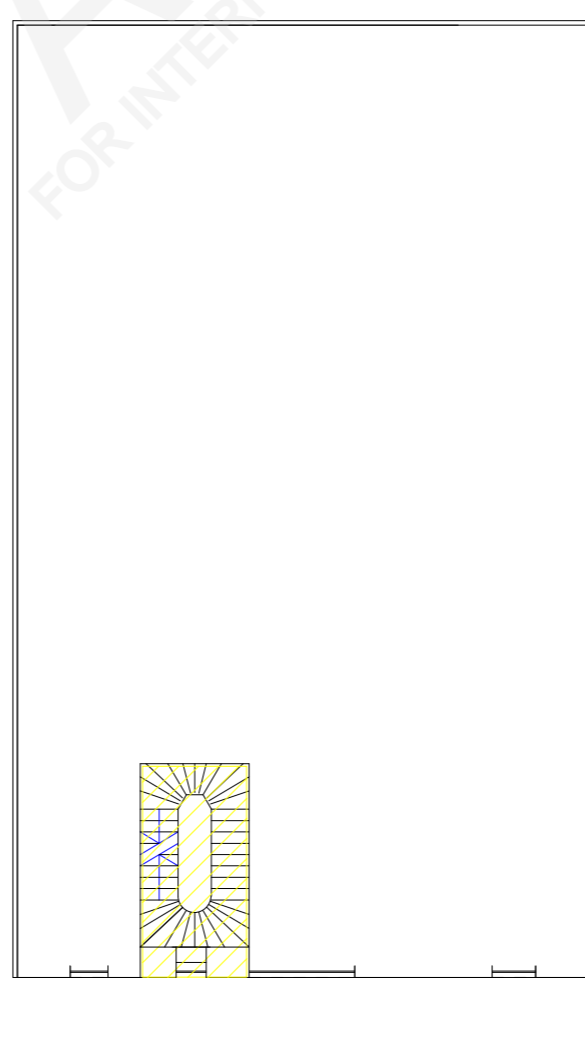

INTERMEDIATE BETWEEN
LEVEL 0 AND LEVEL 1

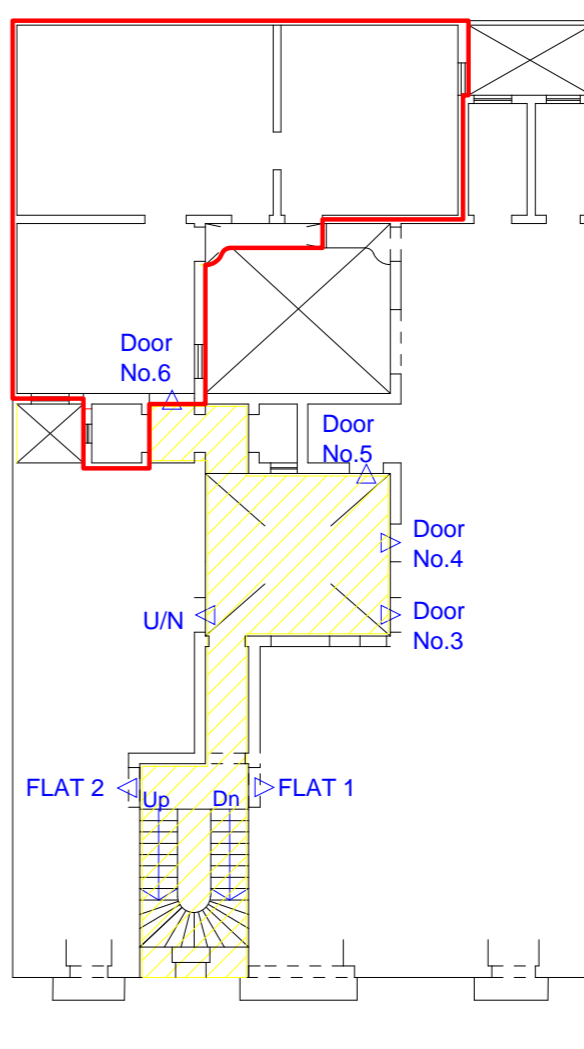


LEVEL 1




Site Plan
S.S. 5673

Scale 1:2500
Map Ref. 56038
73053

 

PROPERTY No. : 76590
AREA : 93 m²

 

COMMON AREA

**GOVERNMENT PROPERTY DIVISION
ESTATE MANAGEMENT DEPARTMENT**

LOCALITY: VALLETTA

P.D. No: 2009_202

SCALE 1:200

FILE: L 618/63/8

DRAWN BY:
VELLI020

CHECKED BY:

(sgd. S. Scotto)

(sgd. A. Mifsud)

A&CE
DATE: 26/05/2009

Assistant Director Property
DATE: 26/05/2009

