




**SHOP No.: 3
TRIQQ FELIC
VALLETTA**

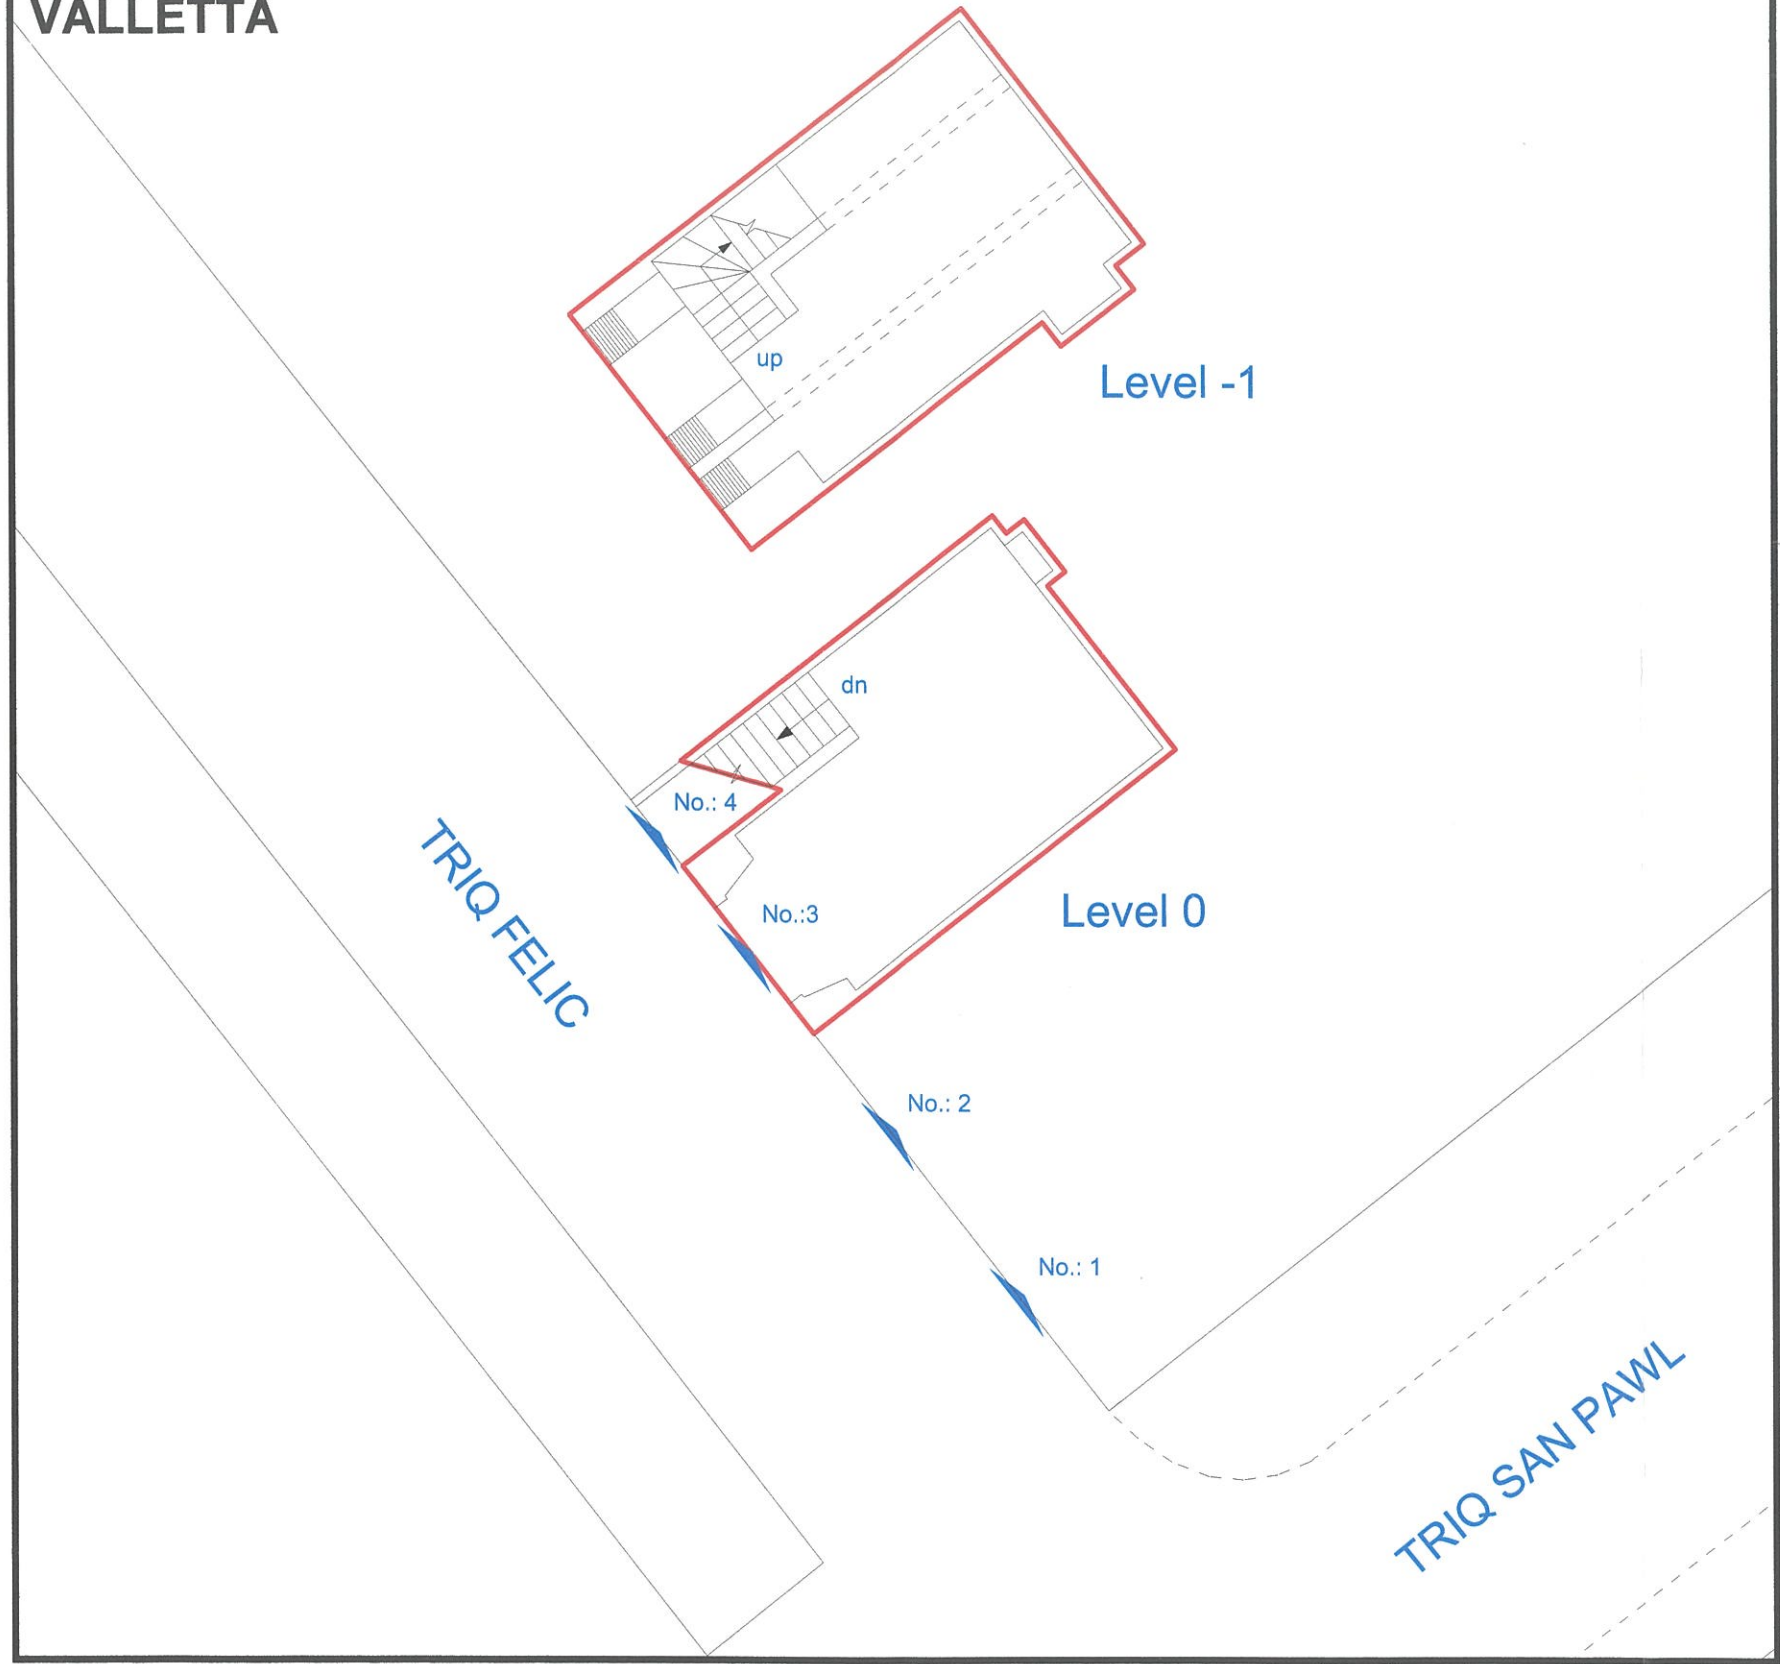


CHECKED ON SITE - MARCH 2010

 

Site Plan
S.S. 5672
Scale 1:2500
Map Ref. 56272
72929

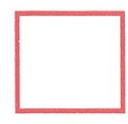

PROPERTY No.: 83024
AREA LEVEL -1.: 26m²
AREA LEVEL 0.: 23m²

GOVERNMENT PROPERTY DIVISION ESTATE MANAGEMENT DEPARTMENT	
LOCALITY: VALLETTA	
P.D. No: 214_88_A	SCALE 1:100
FILE: L312/78	DRAWN BY: FALZS002
 A&CE DATE: 22/03/2010	 A/Director Estate Management DATE: 22/03/2010