



**GARAGE/STORE 9
OLD SLAVE PRISON BLOCK
TRIQ SAN DUMINKU
VALLETTA**

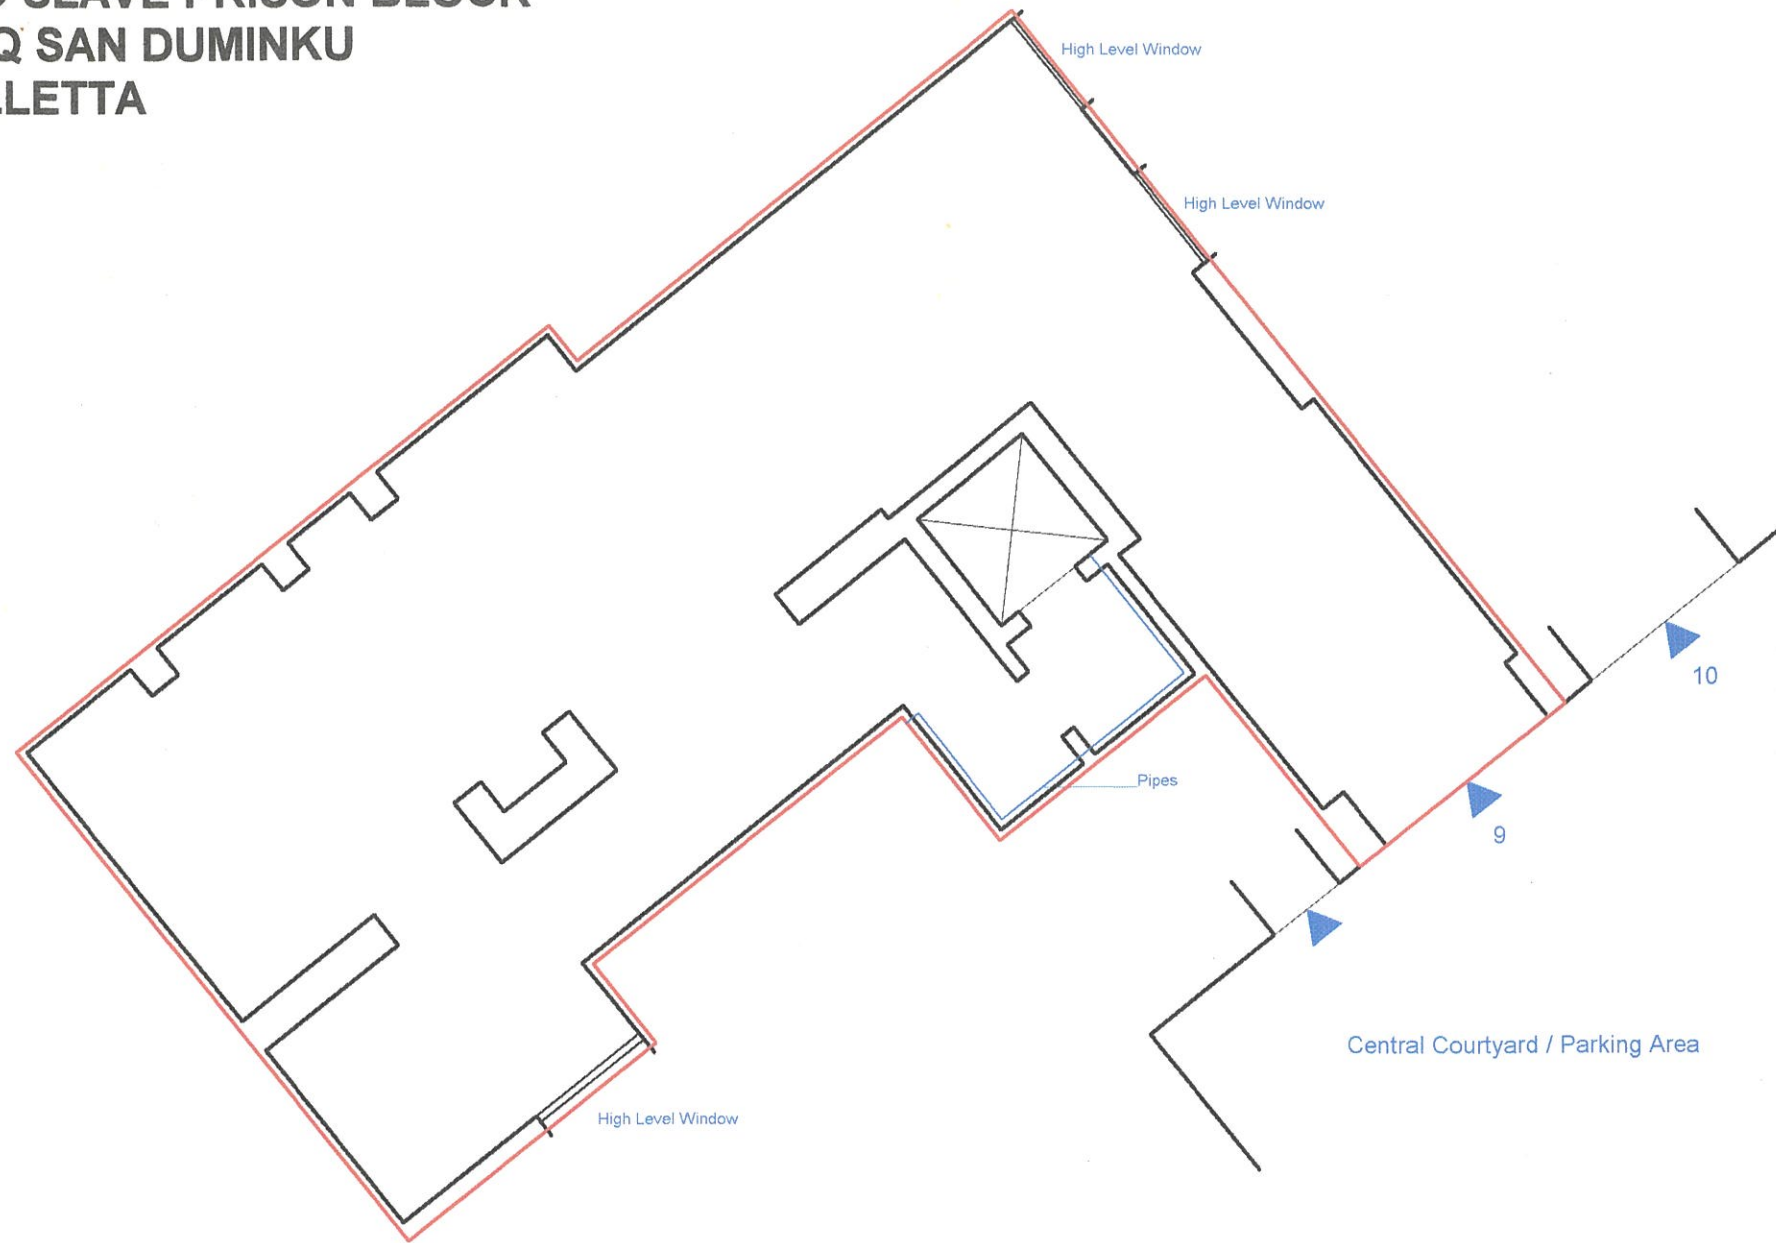

Scale 1:100

CHECKED ON SITE - JANUARY 2004

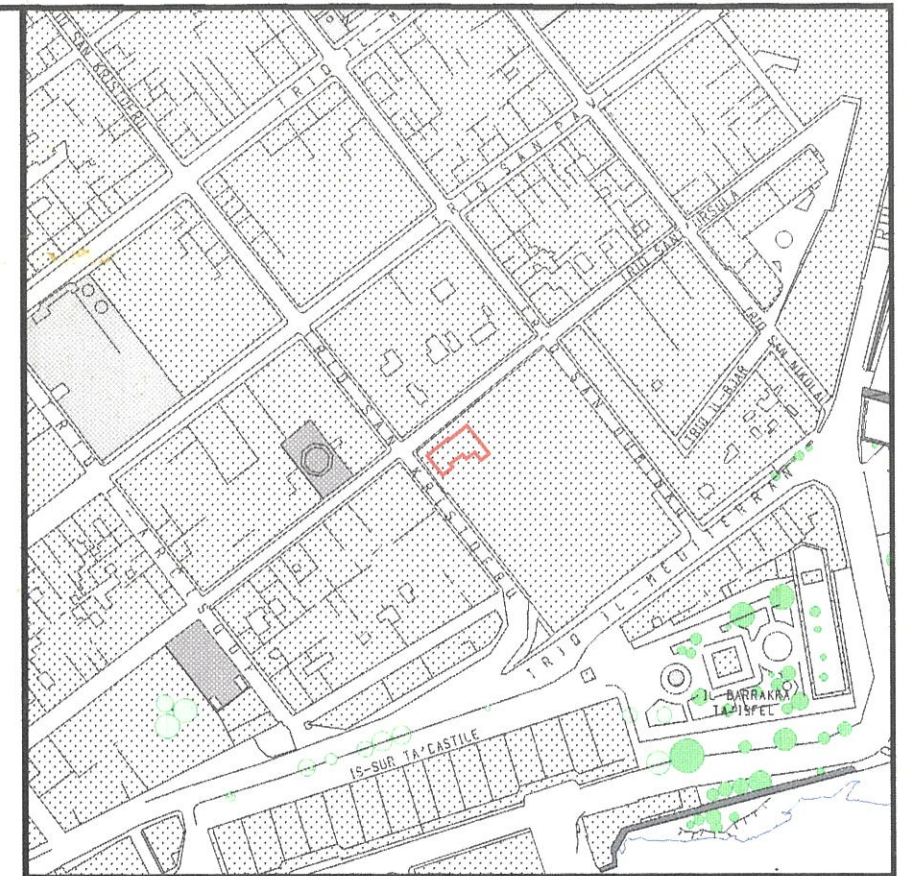

Site Plan
S.S. 5672

Scale 1:2500
Map Ref. 56427
72951



TENEMENT 63048 - AREA: 142 m²

**GOVERNMENT PROPERTY DIVISION
ESTATE MANAGEMENT DEPARTMENT**

LOCALITY: VALLETTA

P.D. No: 232_91_1

SCALE 1:100

FILE: L 483/91

DRAWN BY:
SCOTS001

CHECKED BY:

(sgd. S. Scotto)

(sgd. J. Caruana)

A&CE
DATE: 28/01/2004

Director Estate Management
DATE: 28/01/2004