


**SHOP No: 1
TA' PASCARELLA
QORMI**




Scale 1:50

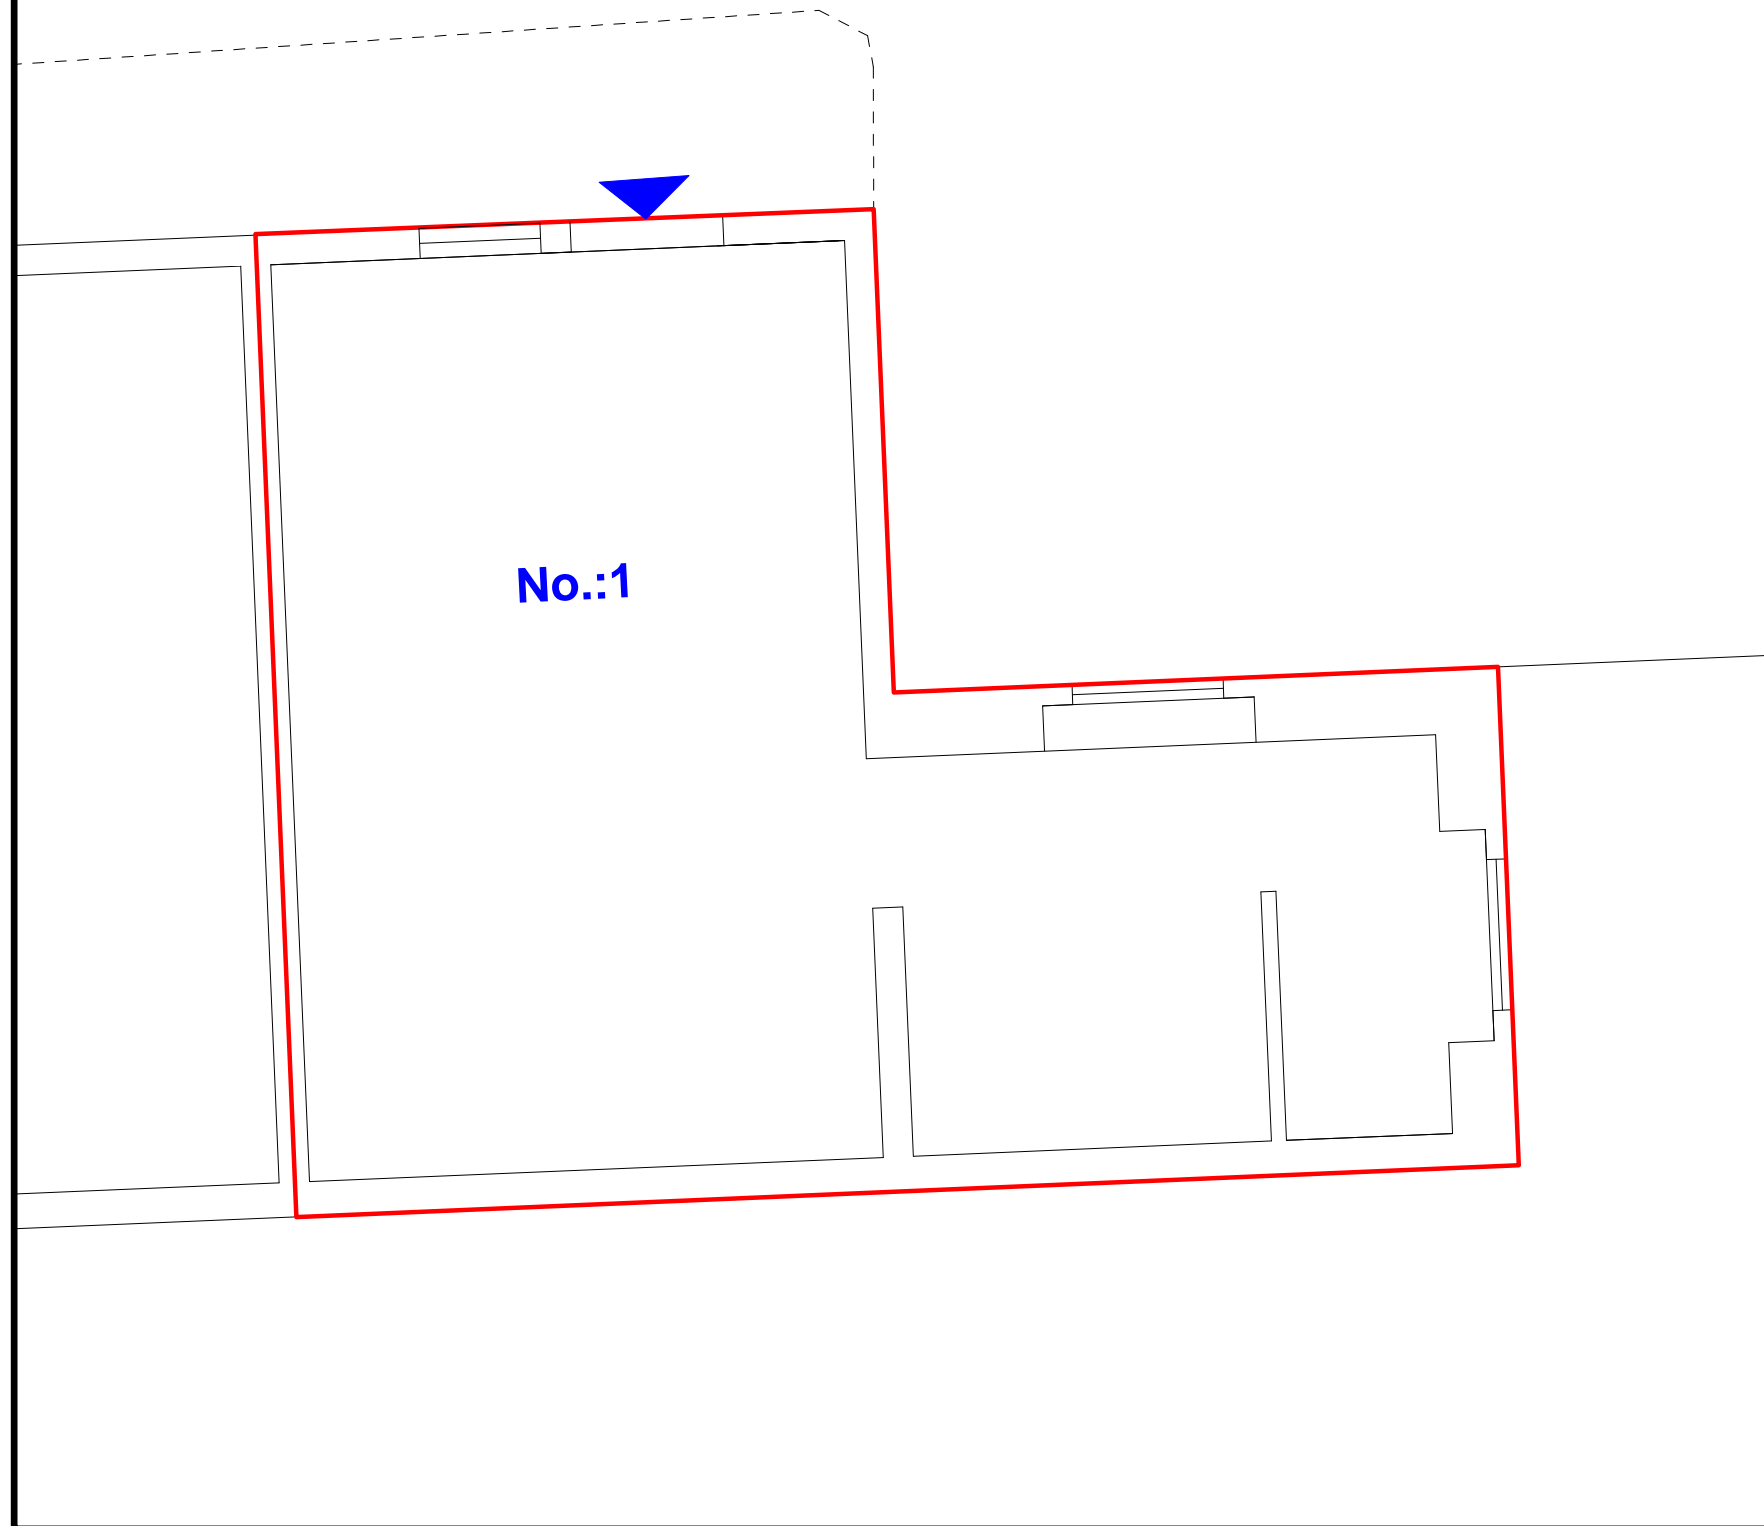

No.:1



Scale 1:50

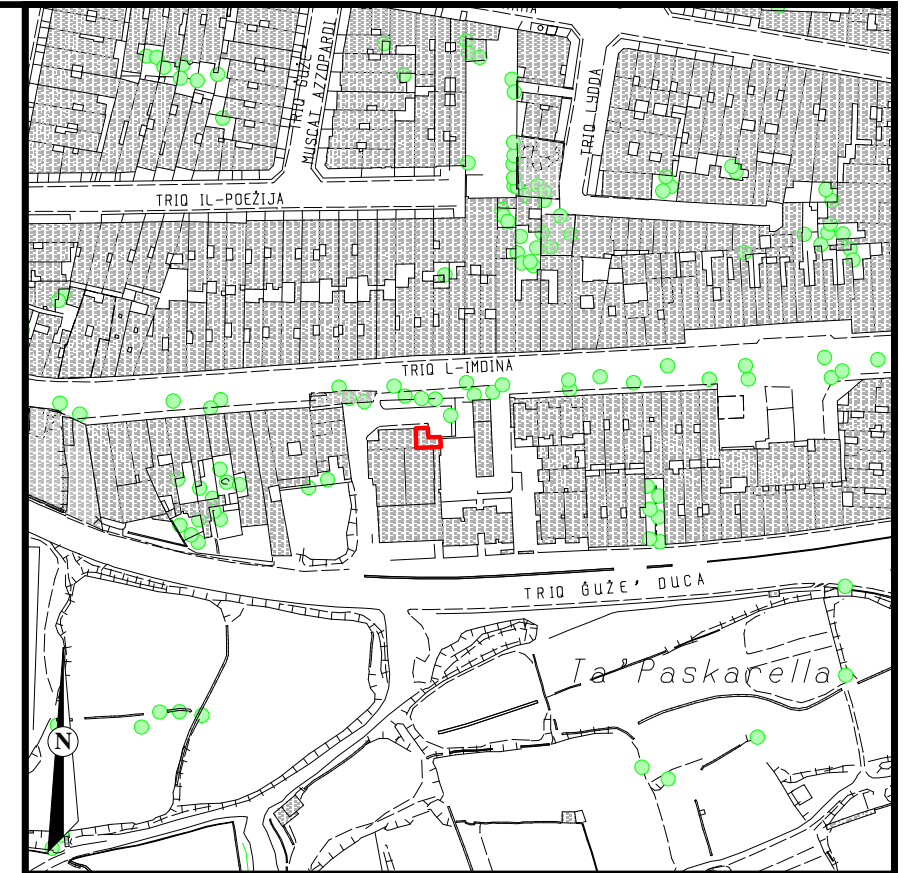

Site Plan
S.S. 5270

Scale 1:2500
Map Ref. 52136
70433



PROPERTY No.: 72222
AREA : 40m²

**GOVERNMENT PROPERTY DEPARTMENT
ESTATE MANAGEMENT DIRECTORATE**

LOCALITY: QORMI

P.D. No: 235_88_3_1

SCALE 1:50

FILE: L262/78/1

**DRAWN BY:
FALZS002**

(sgd. S. Scotto)

(sgd. R. Camilleri)

**A&CE
DATE: 14/09/2012**

**Director Estate Management
DATE: 14/09/2012**