

Site Plan
S.S. 4279

Scale: 1:2500
Map Ref. 42956
79380

N

Property No.: 79638
Area: 781m²

Indicative Scheme Alignment
as established by
the Planning Authority


**LANDS AUTHORITY - ESTATE MANAGEMENT
AND BUSINESS DEVELOPMENT DIRECTORATE**

LOCALITY: MELLIEHA

P.D. NO: 2006_660_1 SCALE 1:500

FILE: L 243/1996 DRAWN BY:
bugem151

(sgd. S. Scotto) (sgd. R. Demicoli)
A&CE f/Chief Officer - Estate
DATE:30/11/2021 Management & Business
DATE:30/11/2021

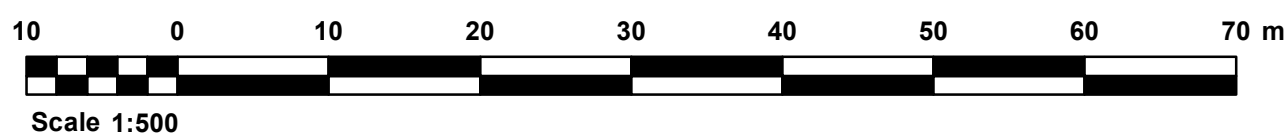

Extent interpreted from PD 2006_660.