



PREMISES 194, TRIQ IR- REPPUBLIKA, VALLETTA

SCALE 1 : 200

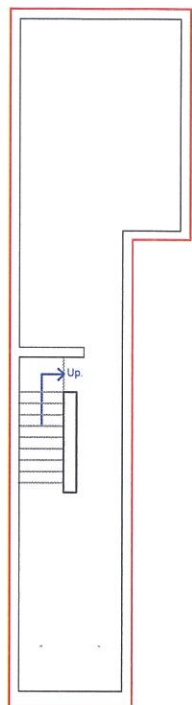

LEVEL -1


STAIRS NOT ACCESSIBLE TO ABOVE LEVELS. (2 FLOORS AND A ROOF)

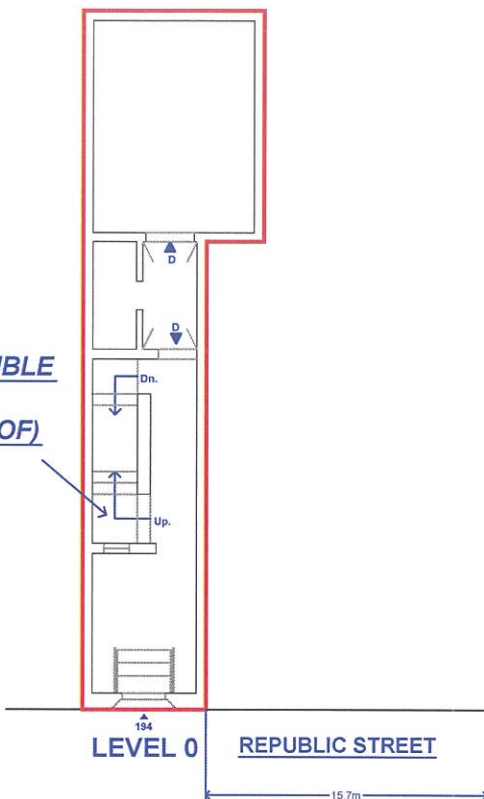


LEVEL 0

REPUBLIC STREET


NORTH STREET

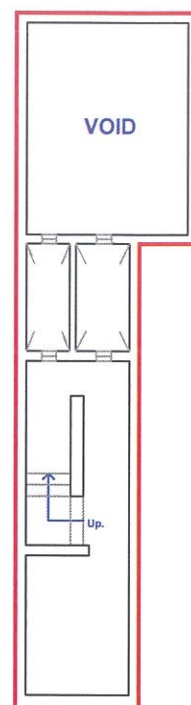

LEVEL 1

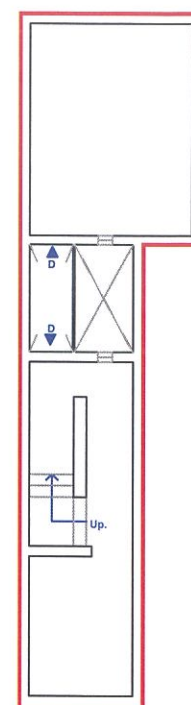

LEVEL 2

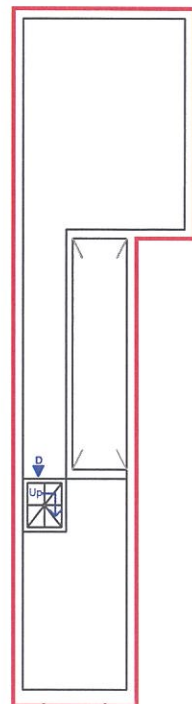

LEVEL 3



LEVEL 4



SCALE 1 : 200

CHECKED ON SITE - SEPTEMBER 2019 - DANGEROUS STRUCTURE



Site Plan
S.S. 5673

Scale 1:2500
Map Ref.: 56473
73269



Property No : J56206

Levels -1, 1, 2, 3 and 4 couldn't be measured as they were not accessible and in a dangerous state



Auberge de Baviere
St. Sebastian Str, Valletta
Phone (00356) 2295 3238/39/40/42
Website
landsauthority.org.mt

Estate Management & Business Development

Locality: VALLETTA	
P.D. No.: 2019_0537	Scale : 1 : 200
File No.: T 974/97	Drawn by : elluk015

(sgd. S. Scotto)

A&CE

Date : 2nd September 2019