


2B

**PREMISES AT  
No 23 TRIQ SANT'ANGLU,  
ISLA.**

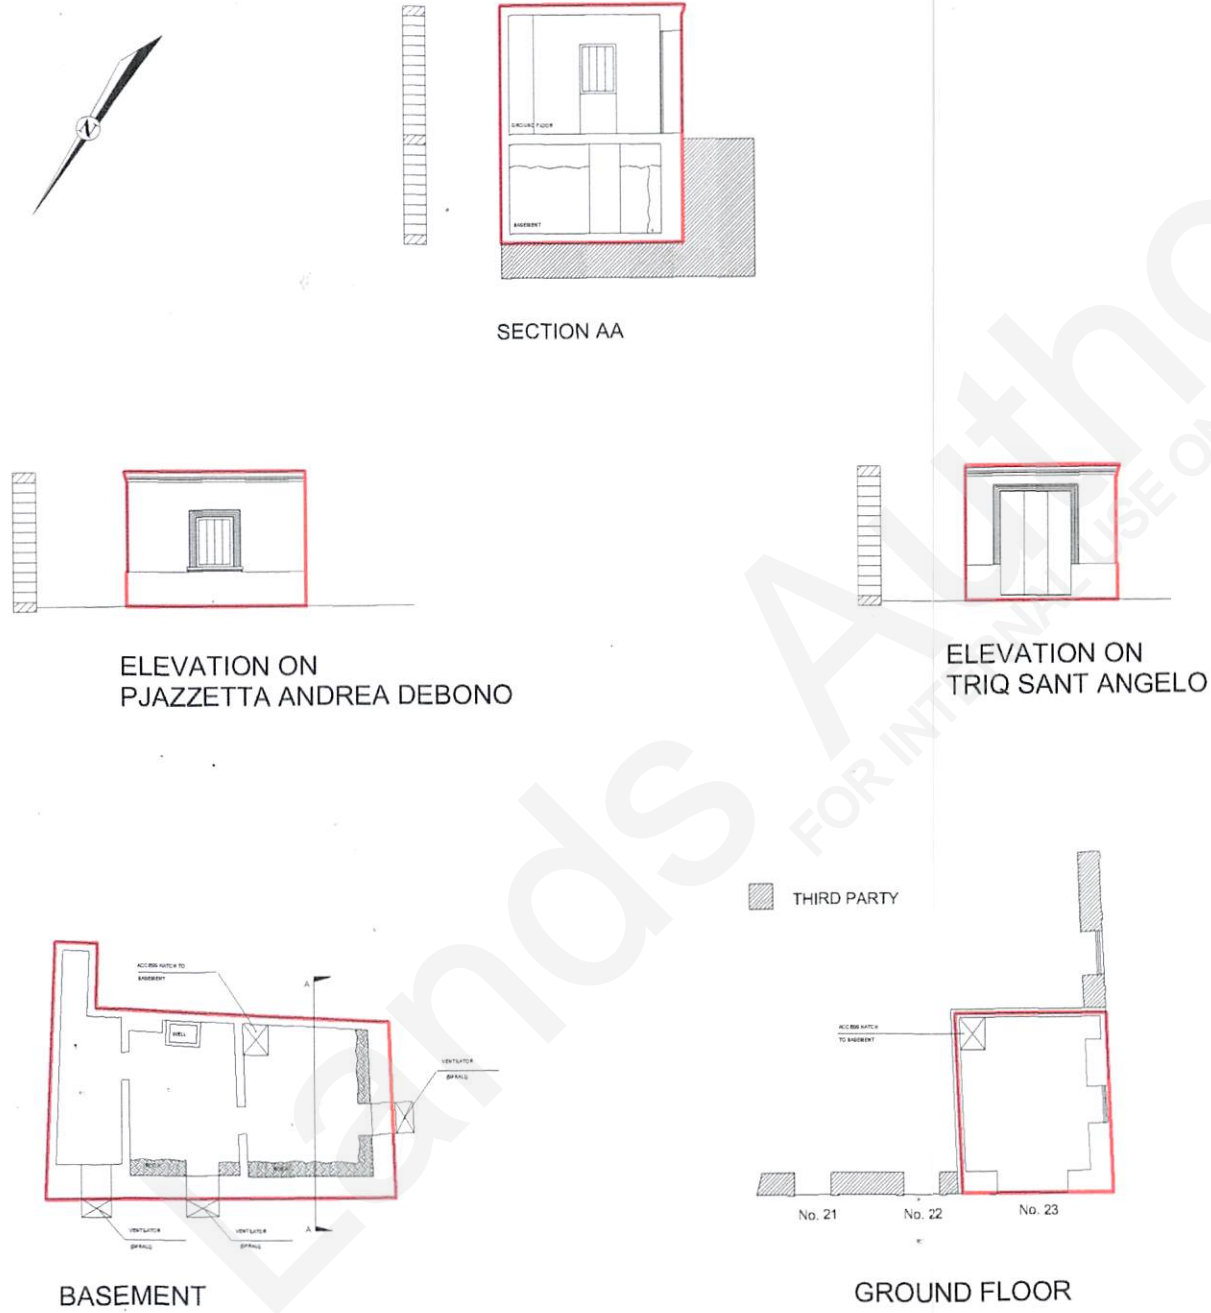

Scale 1:200



TRIQ SANT ANGELO

PJAZZETTA ANDREA DEBONO



Site Plan  
S.S. 5671

Scale 1:2500  
Map Ref. 56333  
71915

FOOTPRINT AREA OF BASEMENT CIRCA 50sq.m.

FOOTPRINT AREA OF GROUND FLOOR CIRCA 20sq.m.

**GOVERNMENT PROPERTY DIVISION  
JOINT OFFICE DEPARTMENT**

LOCALITY: ISLA

P.D. No: JO\_26\_2005

SCALE 1:200

FILE: R194/1997

DRAWN BY:  
GRASC001

CHECKED BY:

(sgd. D. Mifsud)

(sgd. J. Sciriha)

