
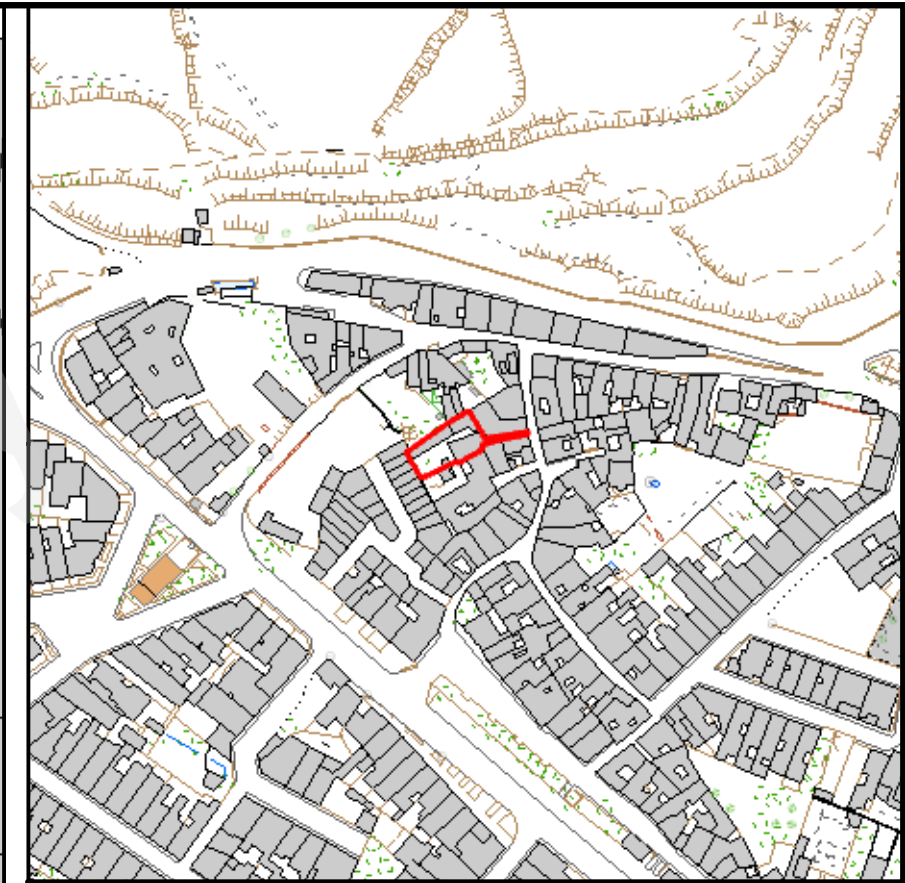


29A

PREMISES NO. 64
TRIQ GHERIEXEM,
RABAT (Malta)

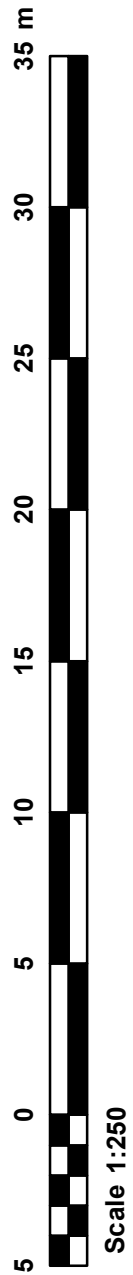

Site Plan
S.S. 4471

Scale: 1:2500
Map Ref. 45611
71484



PROPERTY NO : J60471
AREA : 313m²

LANDS AUTHORITY - ESTATE MANAGEMENT
AND BUSINESS DEVELOPMENT DIRECTORATE

LOCALITY: RABAT (Malta)

P.D. NO: 2013_192_B

SCALE 1:250

FILE: T/0067/1998

DRAWN BY:
cianj014

(sgd. J. Schembri)

(sgd. R. Demicoli)

A&CE
DATE:13/06/2022

f/Chief Officer - Estate
Management & Business
DATE:13/06/2022

