

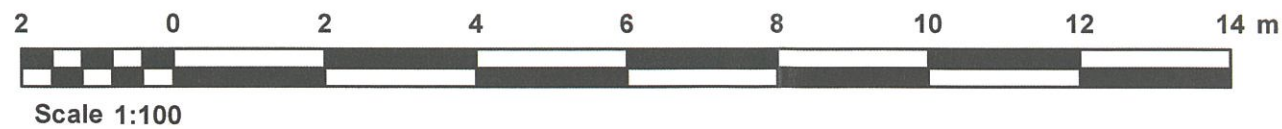


ROOM AT 22
 TRIQ SAN MARK
 VALLETTA

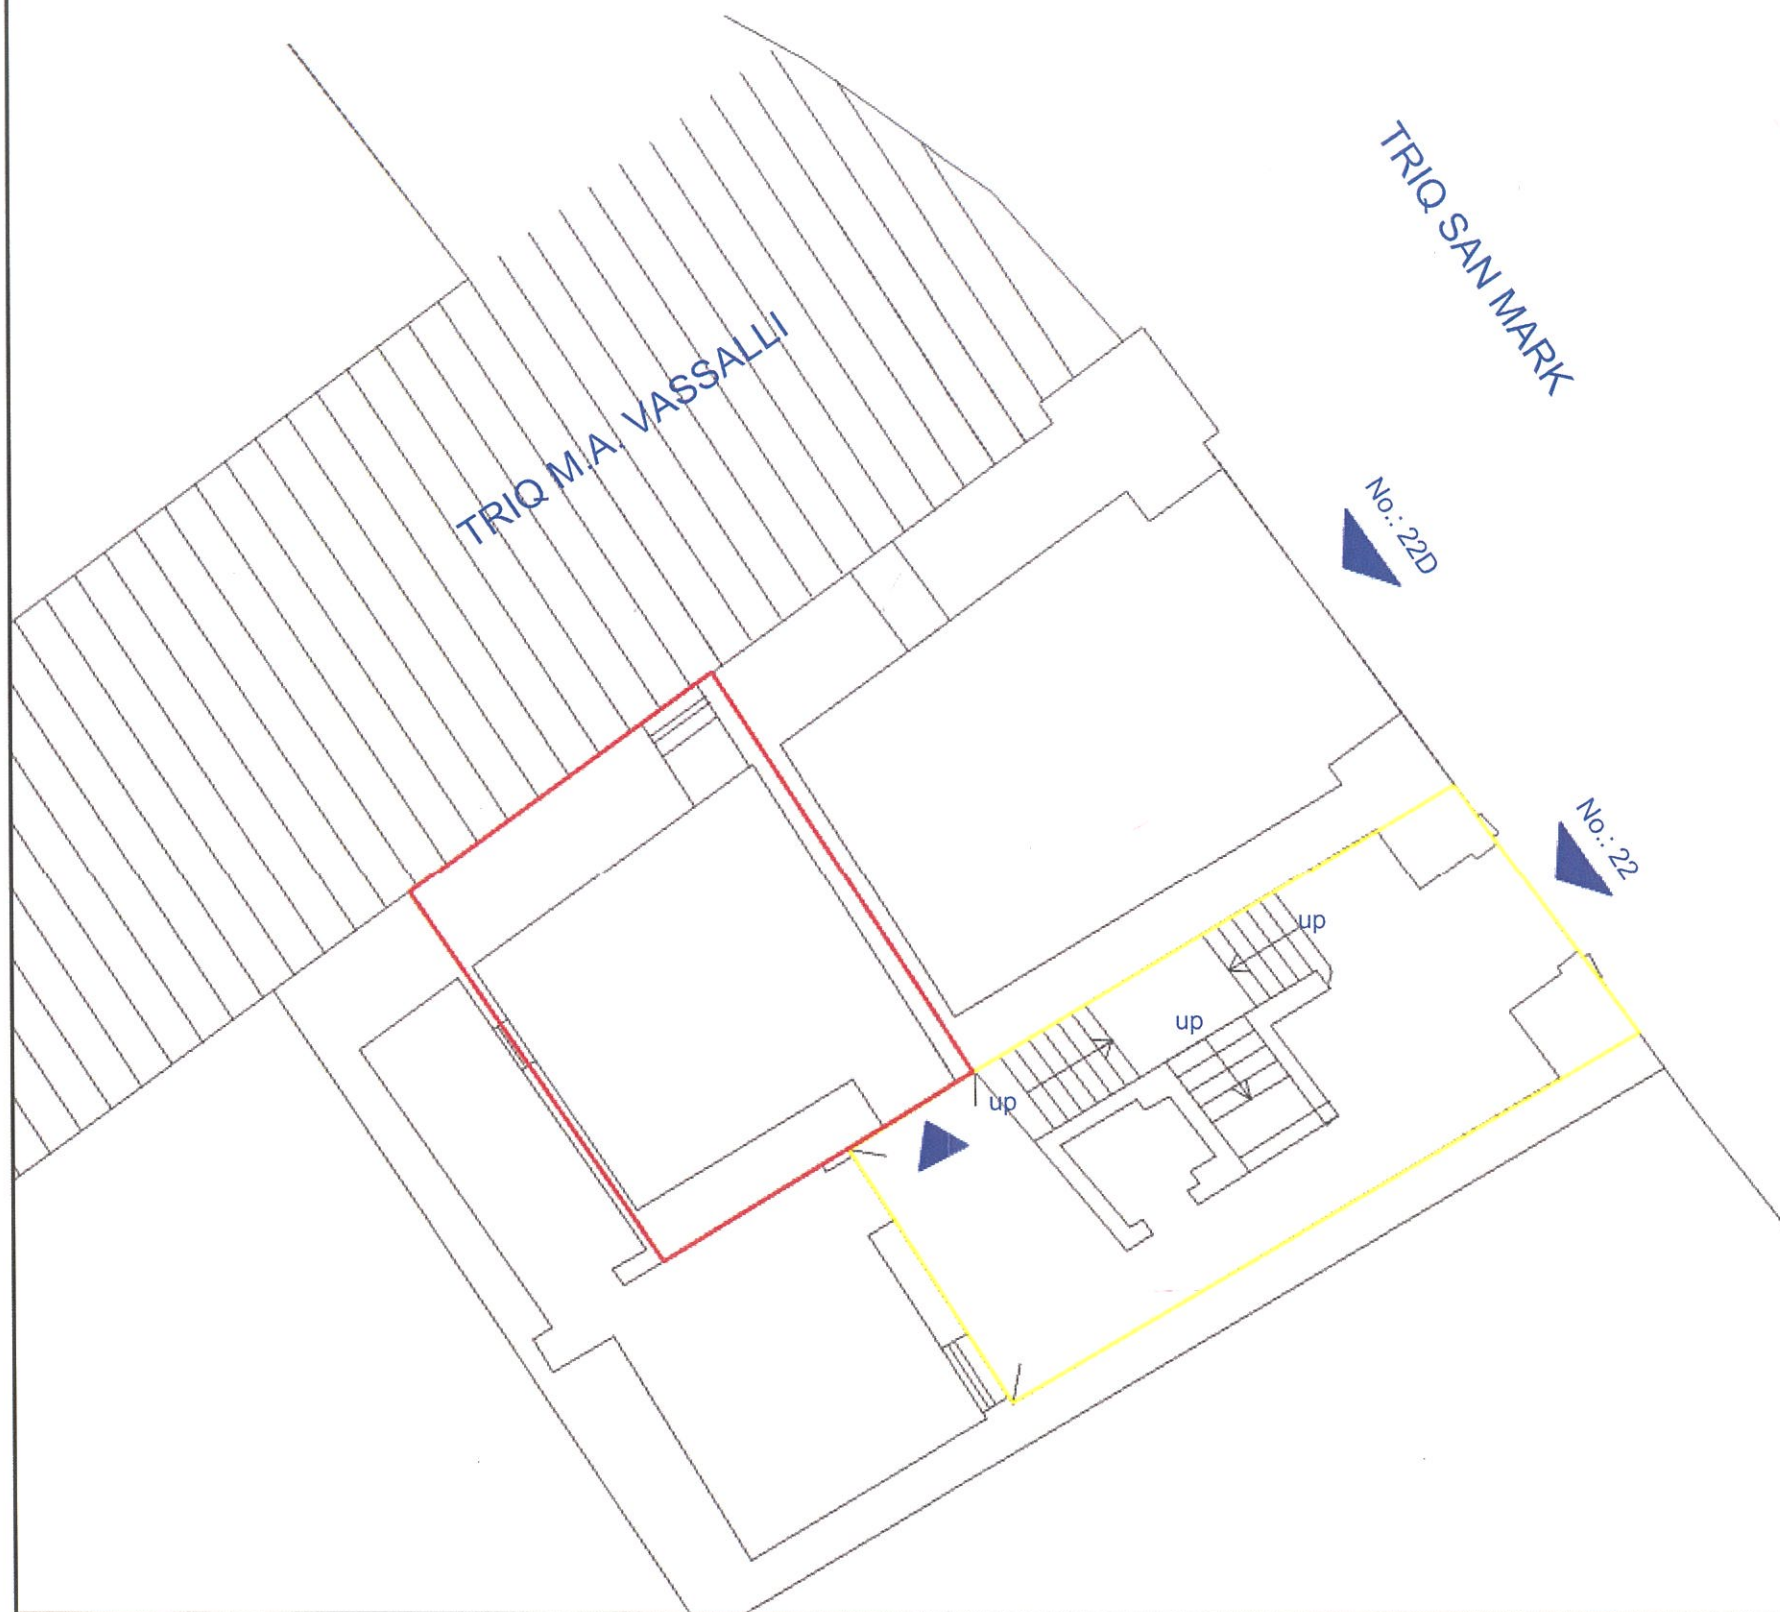

Site Plan
 S.S. 5473
 Scale: 1:2500
 Map Ref. 55811
 73047

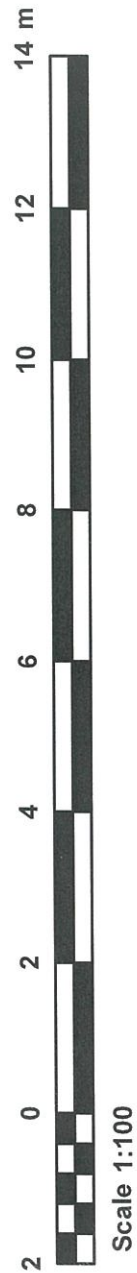

- PROPERTY No.: E268737
 AREA : 30m²
- COMMON AREA

GOVERNMENT PROPERTY DEPARTMENT ESTATE MANAGEMENT DIRECTORATE	
LOCALITY: VALLETTA	
P.D. NO: 2015_0888	SCALE 1:100
FILE: L240/2015	DRAWN BY: falzs002
(sgd. S. Scotto) A&CE DATE:13/11/2015	(sgd. C. Camilleri) Director Estate Management DATE:13/11/2015