

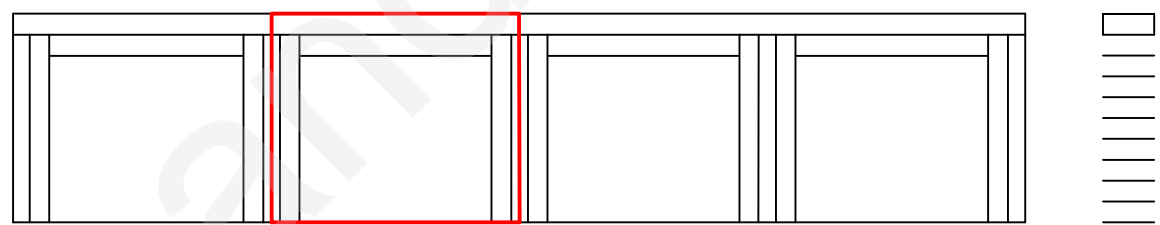


11A


**Garage No. 3**  
**Trejjet L-Għobbejra c/w**  
**Triq I-Isqof Emanuel Galea**  
**ZEJTUN**

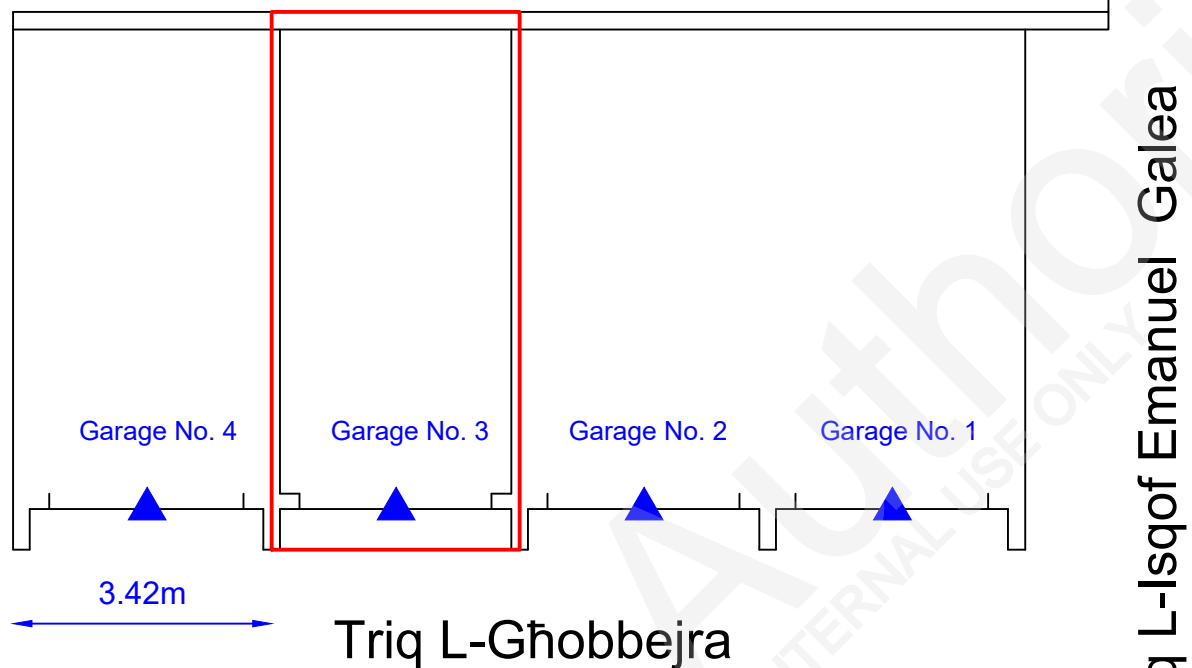

Elevation

 

Scale 1:100

 

Scale 1:100

Extent checked and measured on-site in July 2022.



Site Plan  
 S.S. 5868

Scale 1:2500  
 Map Ref.: 58395  
 68177

Property No : **68207**  
 Area : **23.3m<sup>2</sup>**



Auberge de Baviere  
 St. Sebastian Str, Valletta  
 Phone (00356) 2295 3238/39/40/42  
 Website landsauthority.org.mt

**Estate Management & Business Development**

Locality: <b>ZEJTUN</b>	
P.D. No.: <b>7_80_20_3</b>	Scale : <b>1 : 100</b>
File No.: <b>L/0011/1975/0003</b>	Drawn by : <b>mizzj131</b>

**A&CE** sgd  
 Date : **1st August 2022**