


RABA
TAS-SISIEN,
GHARB


70 m

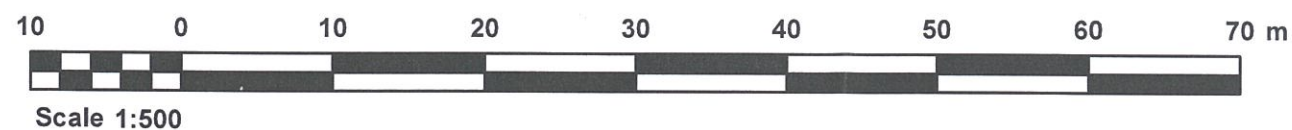

Scale 1:500




Scale 1:500

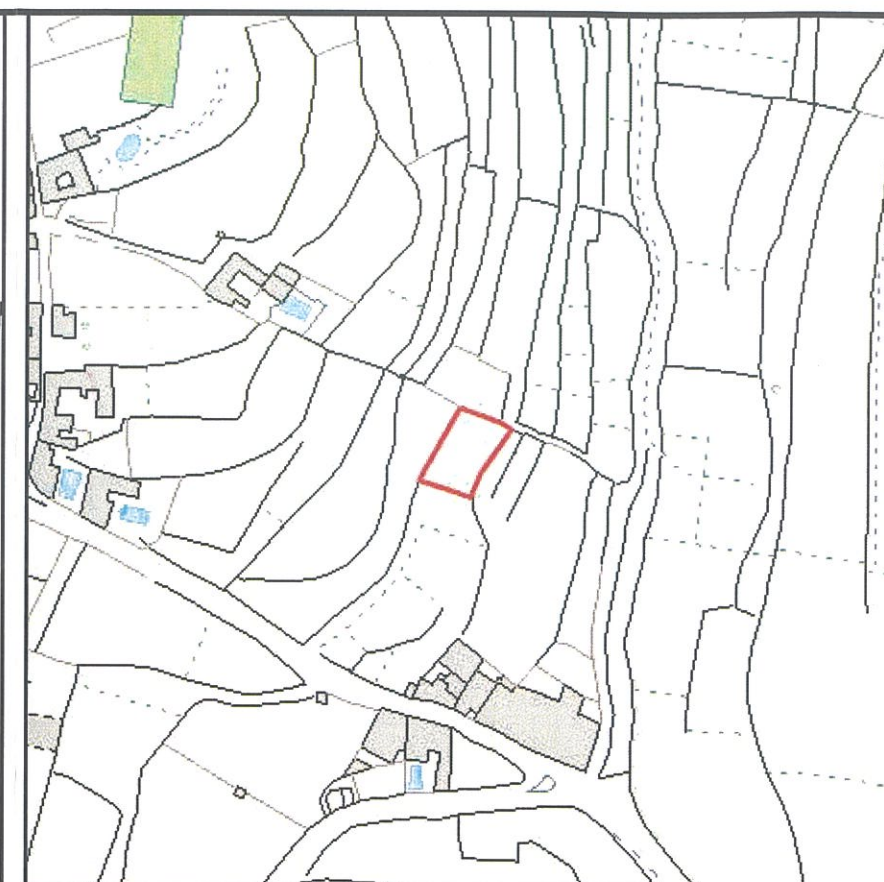

Site Plan
S.S. 2891

Scale: 1:2500
Map Ref. 28421
91437

 

PROPERTY NO : J59750
AREA : 470m²

LANDS AUTHORITY - ESTATE MANAGEMENT
AND BUSINESS DEVELOPMENT DIRECTORATE

LOCALITY: GHARB

P.D. NO: 2021_0413

SCALE 1:500

FILE: A 5014/97

DRAWN BY:
cianj014

(sgd. J. Schembri)

A&CE
DATE:23/07/2021

(sgd. R. Demicoli)
f/Chief Officer- Estate
Management & Business
DATE:23/07/2021