

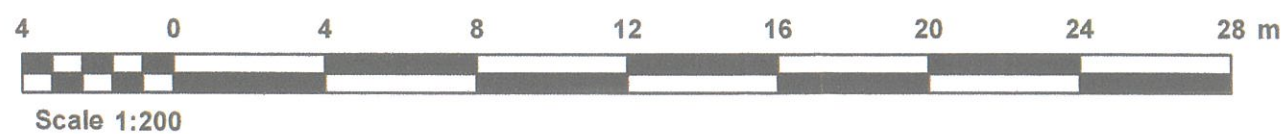
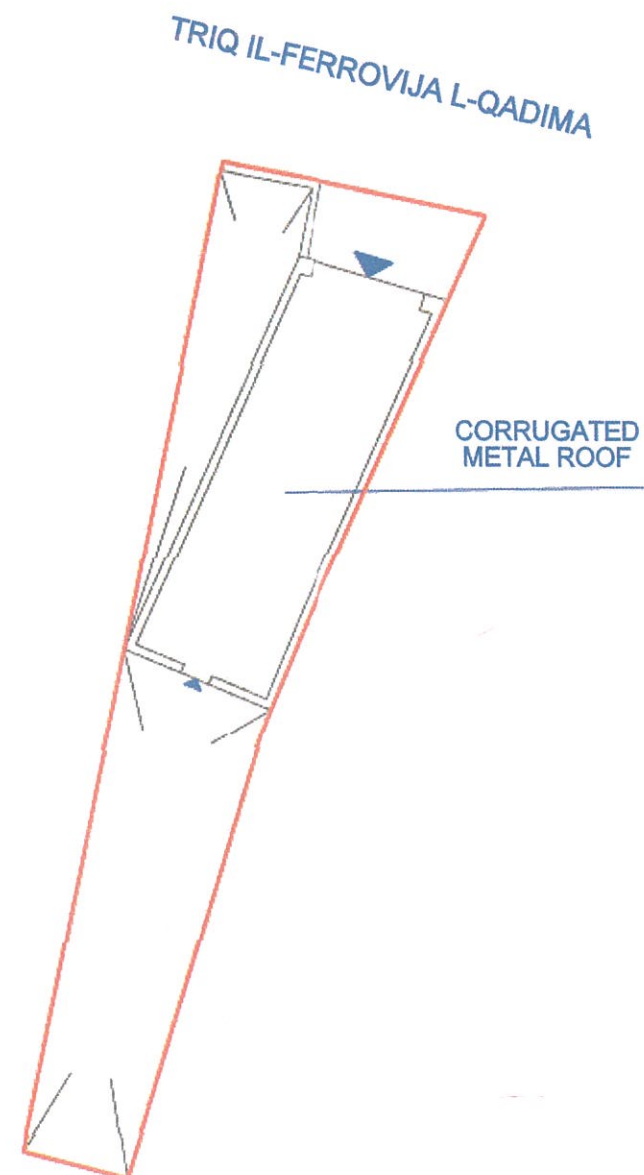


SITE & STRUCTURES AT TRIQ IL-FERROVIJA L-QADIMA BIRKIRKARA

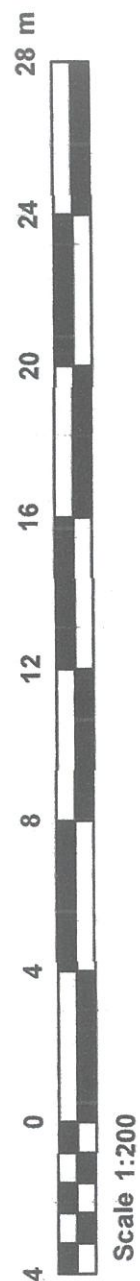

MEASURED ON SITE JUNE 2015

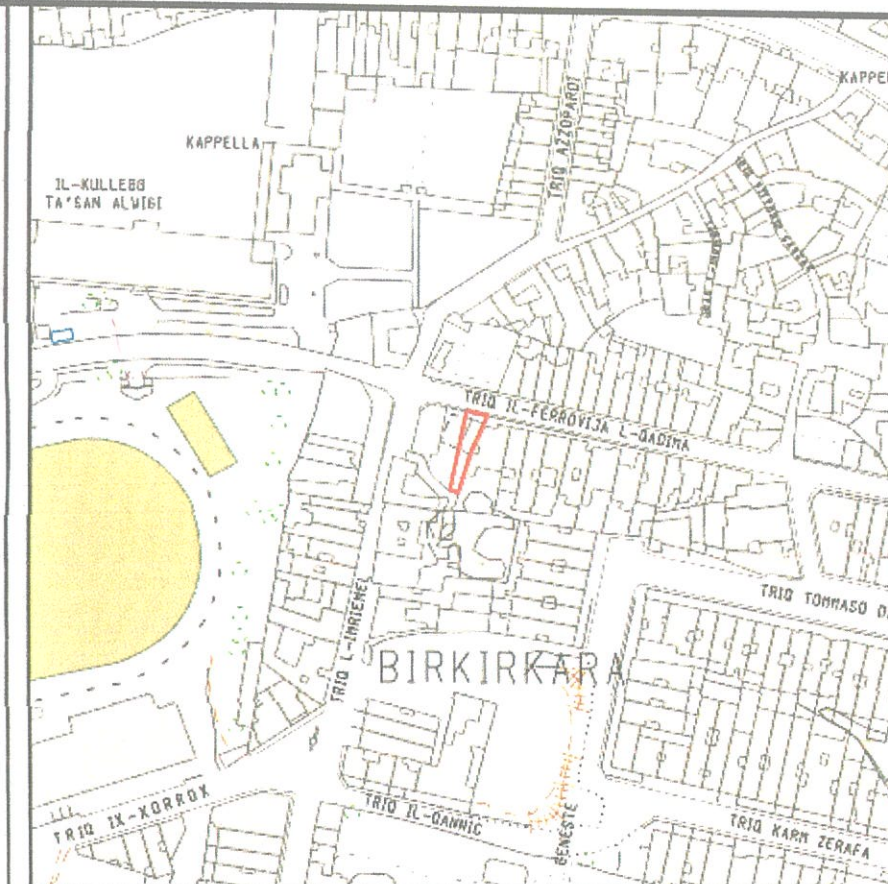

Site Plan
S.S. 5072

Scale: 1:2500
Map Ref. 51377
72705



PROPERTY No.: J209255
AREA : 123m²

GOVERNMENT PROPERTY DEPARTMENT
ESTATE MANAGEMENT DIRECTORATE

LOCALITY: BIRKIRKARA

P.D. NO: 2015_0559

SCALE 1:200

FILE: A4850/1997

DRAWN BY:
gaucn003