


**SHOP No. 2
TRIQ FUQ SAN PAWL
BORMLA**

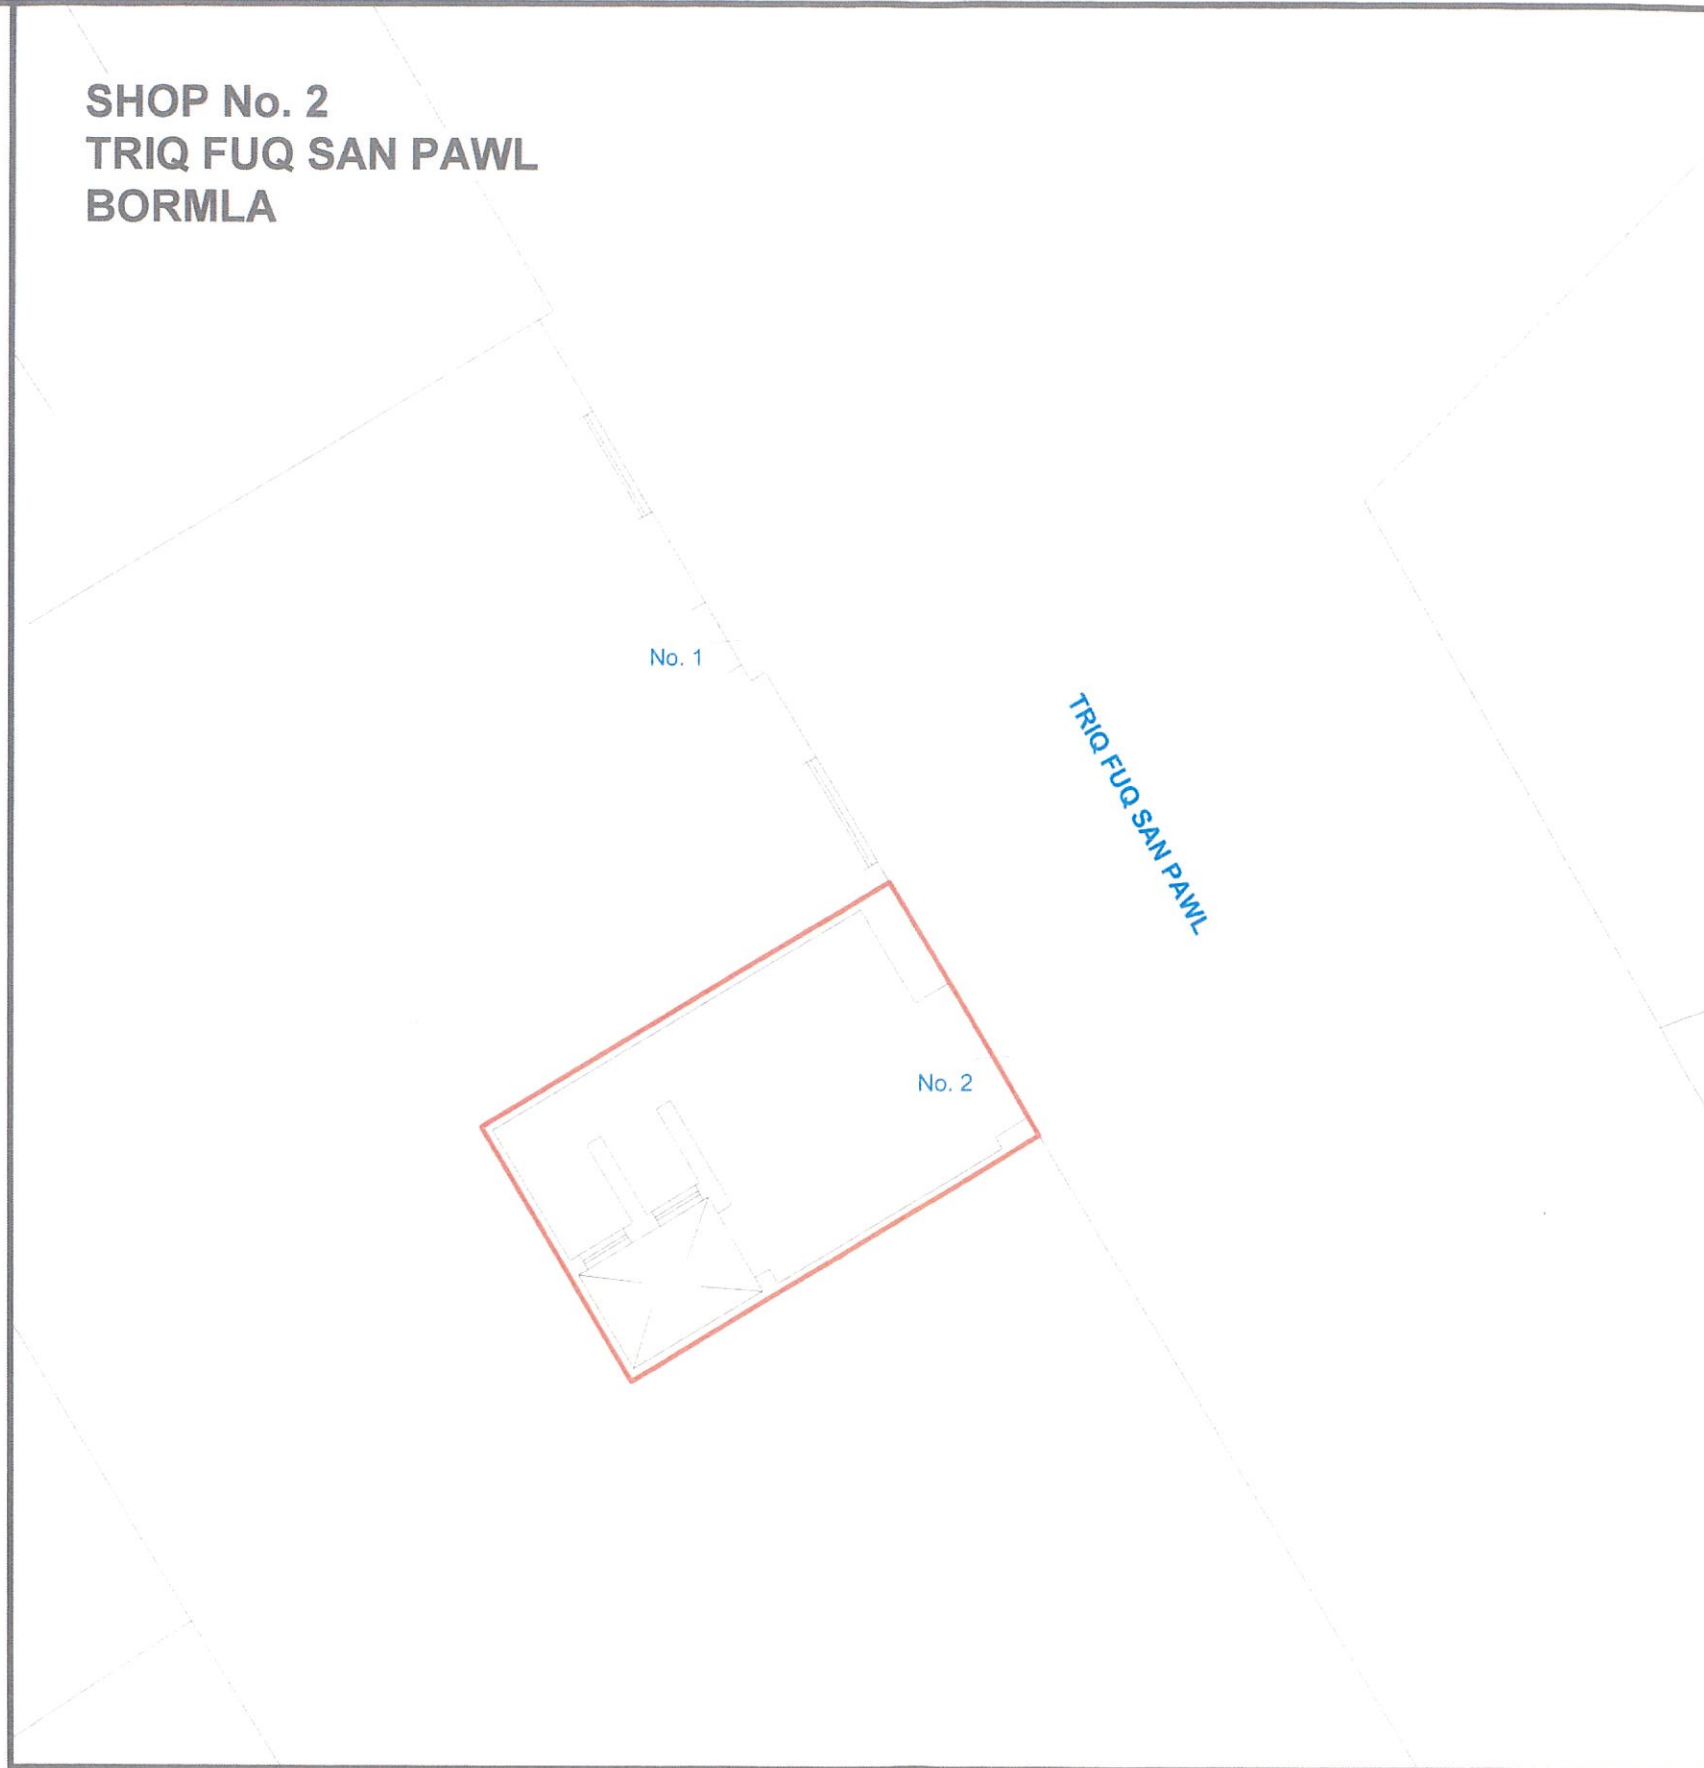

Scale 1:100



Scale 1:100

CHECKED ON SITE - JUNE 2009



Site Plan
S.S. 5671

Scale 1:2500
Map Ref. 56653
71016



PROPERTY No. 63275
AREA : 26 m²

**GOVERNMENT PROPERTY DIVISION
ESTATE MANAGEMENT DEPARTMENT**

LOCALITY: BORMLA

P.D. No: 2009_399

SCALE 1:100

FILE: L 612/65

DRAWN BY:
VELLJ020

CHECKED BY:

A&CE
DATE: 23/06/2009

Assistant Director Property
DATE: 23/06/2009