



SCALE 1 : 100

 


PREMISES No. 47, TRIQL - IBJAR, VALLETTA.

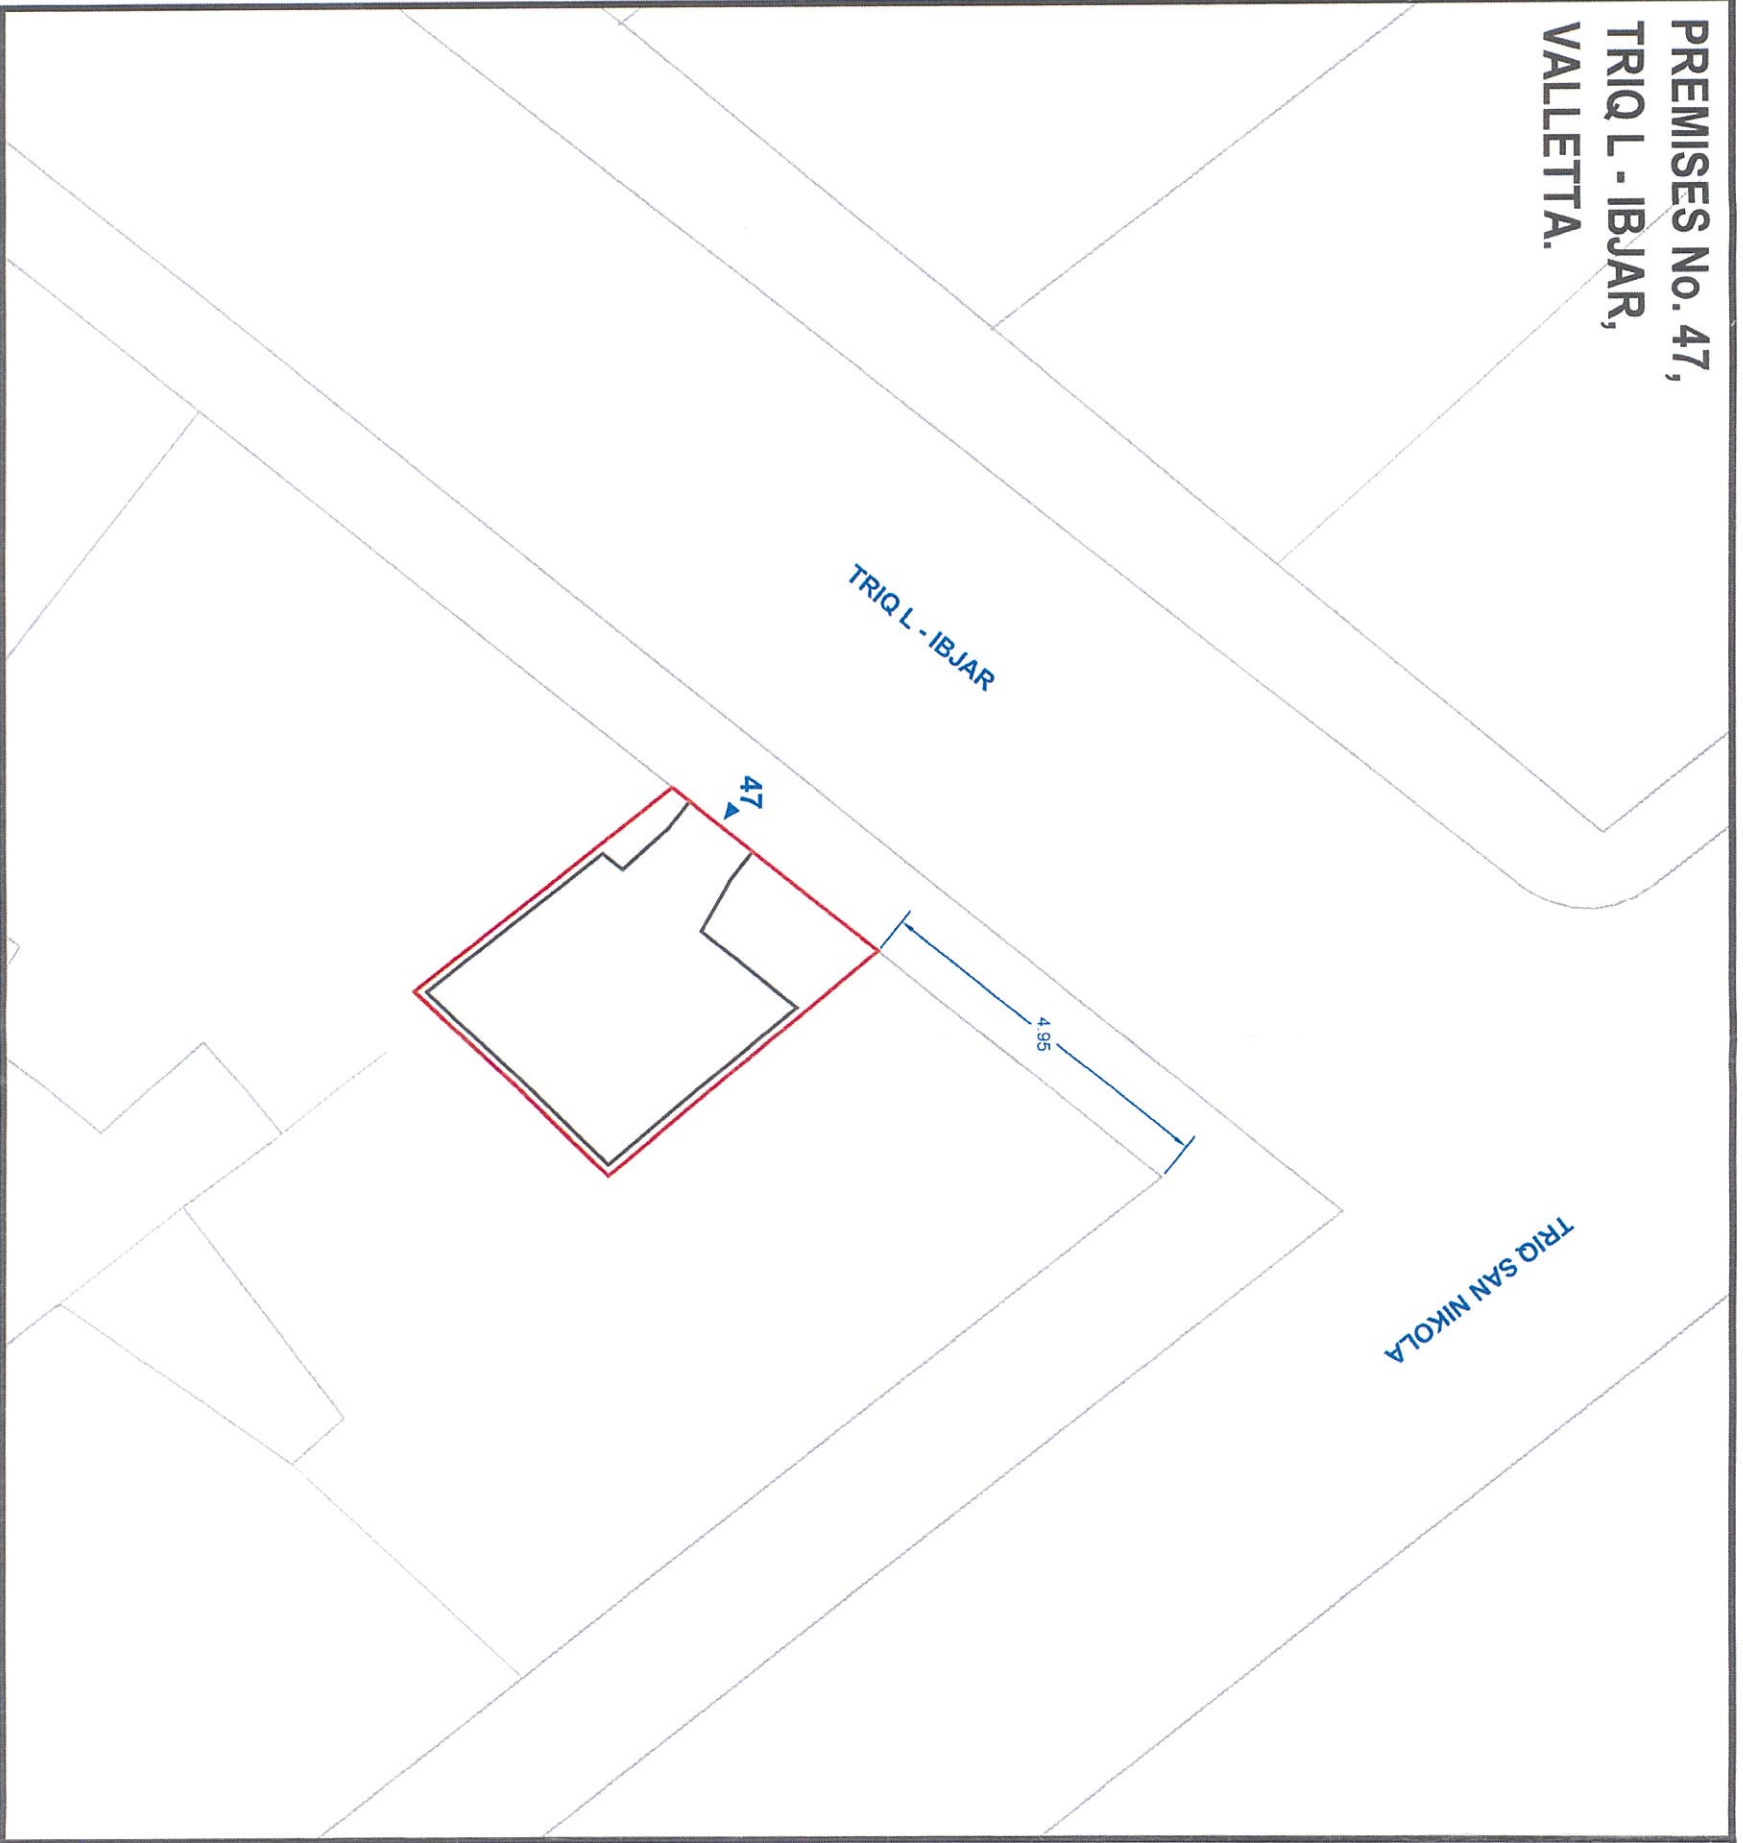

SCALE 1 : 100

CHECKED ON SITE - JULY 2019

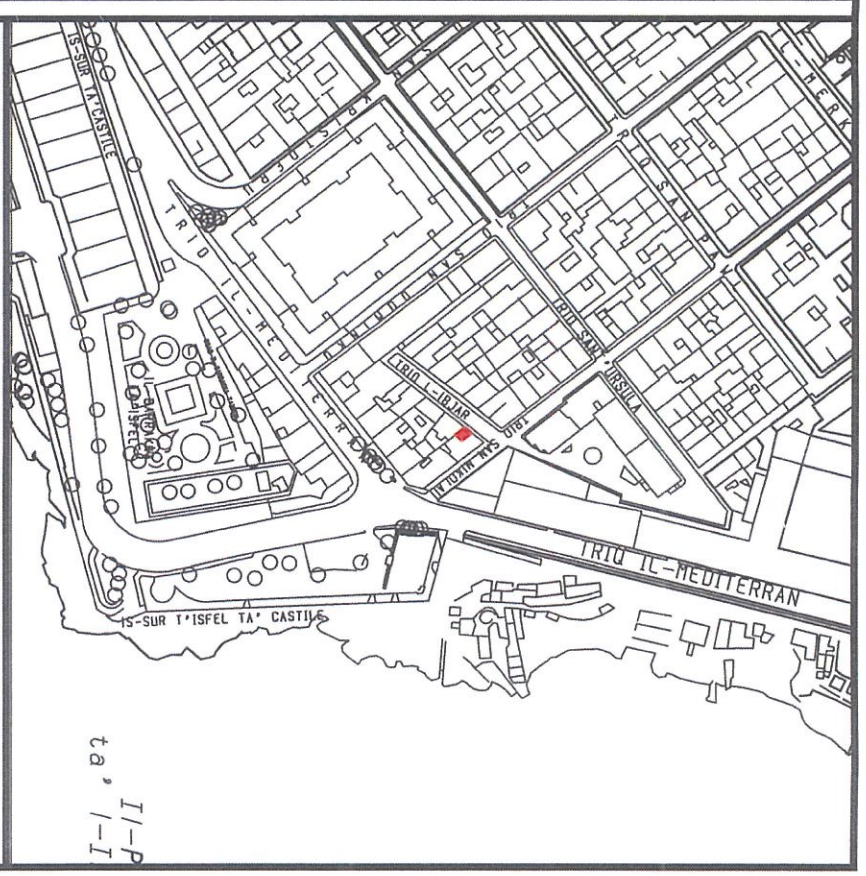

Site Plan
S.S. 5672

Scale 1:2500
Map Ref.: 56528
72978



Property No : J57471
Area : 17m²



LANDS Authority
Estate Management & Business Development

Locality: VALLETTA

P.D. No.: 2019_0490
Scale : 1 : 100

File No.: R 1454 /1997
Drawn by : cianj014

(sgd. S. Scotto)
A&CE

Date : 07 th August 2019

Auberge de Baviere
St. Sebastian Str, Valletta
Phone (00356) 2295 3238/39/40/42
Website
landsauthority.org.mt