



PREMISES N° 23 ST. JOHN'S BASTION

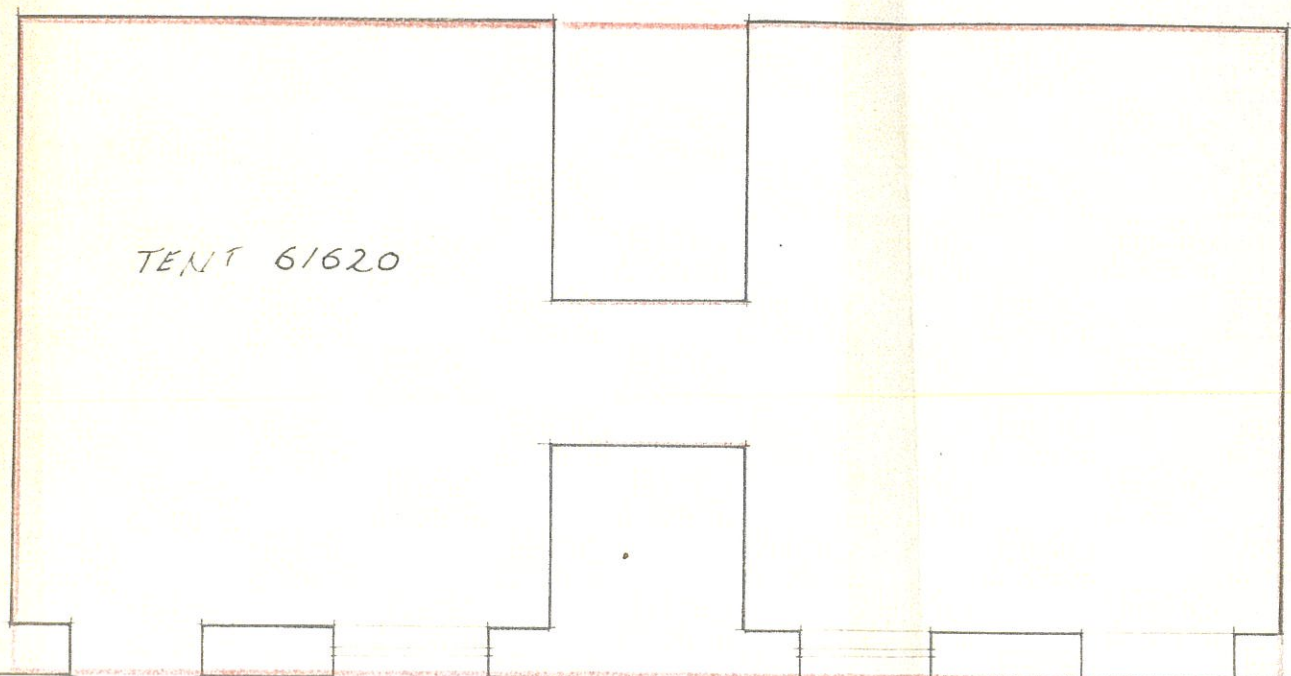


△
N° 23

DOOR
BLOCKED.

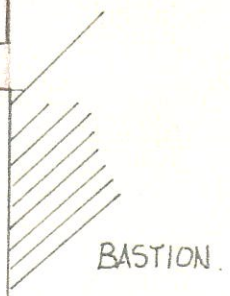

MEASURED ON SITE

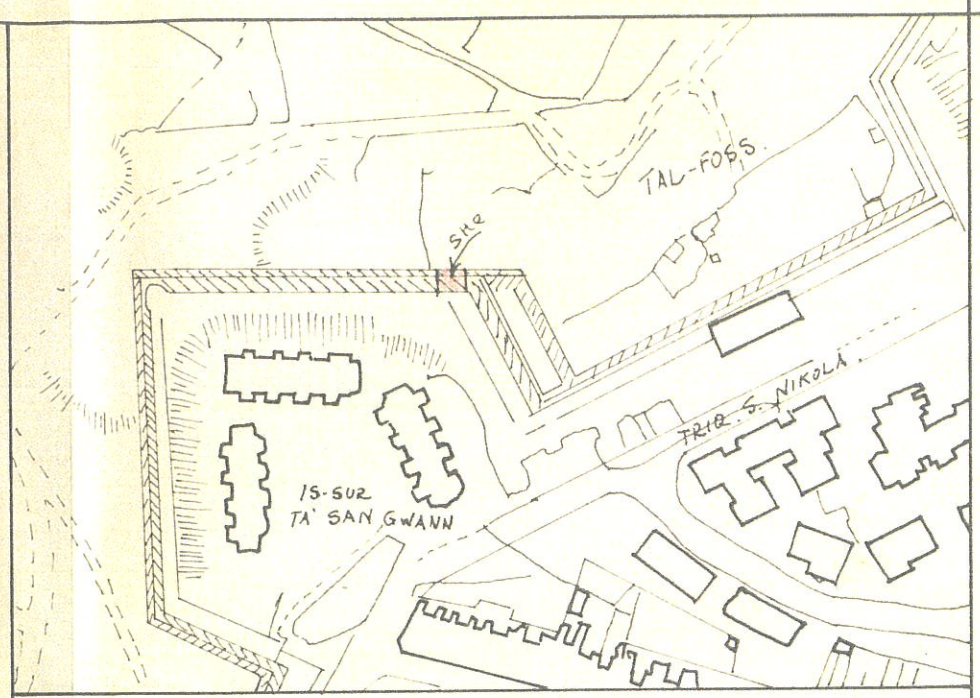

SITE PLAN SCALE 1:2500 S.S. 5670
M.R. 566-705. ZONE: 60



LAND DEPARTMENT - VALLETTA	
LOCALITY: COSPICUA	SCALE: 1:50
DRWG. NO: LD. 23/80/20	DRAWN BY: <i>[Signature]</i>
FILE: 439/91.	CHECKED:
<i>[Signature]</i> ENGINEER DATE: 20 JAN 1992	<i>[Signature]</i> COMMISSIONER DATE: 20 JAN 1992