



SCALE 1 : 100

PREMISES No. 14 & No.15 TRIQ SAN KARLU VALLETTA

TRIQ SAN KRISTOFERU

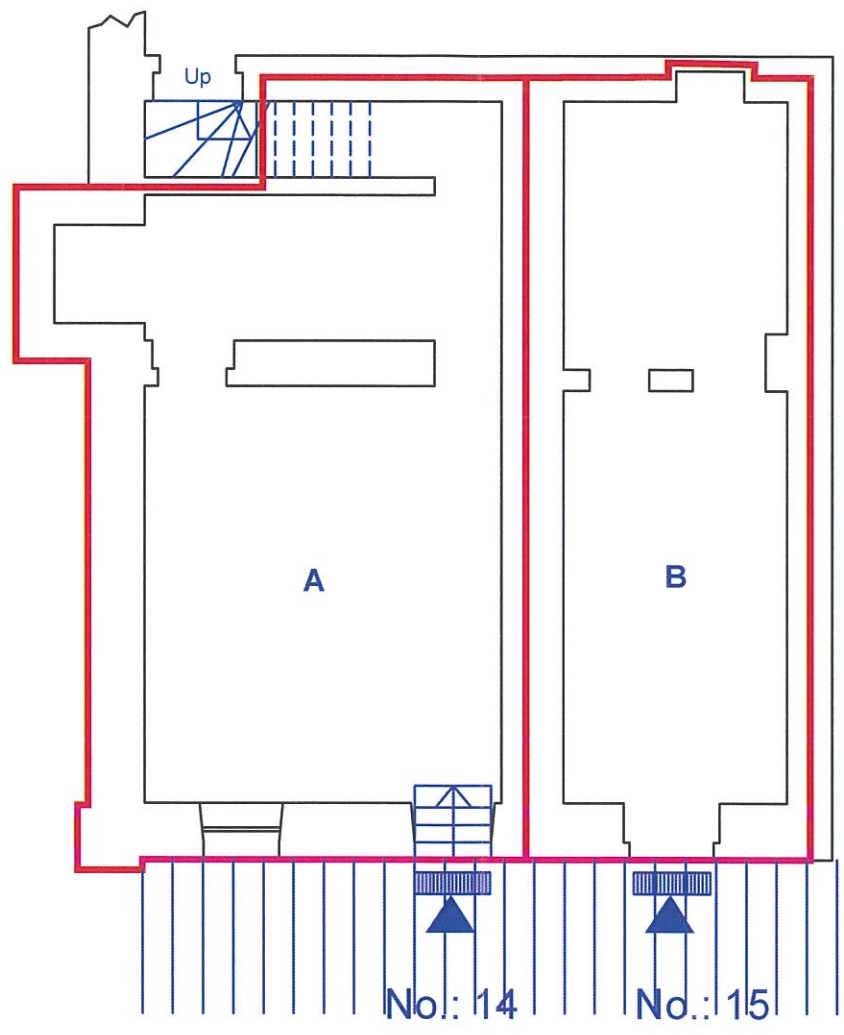


TRIQ SAN KARLU

 

SCALE 1 : 100

CHECKED ON SITE - MAY. 2019

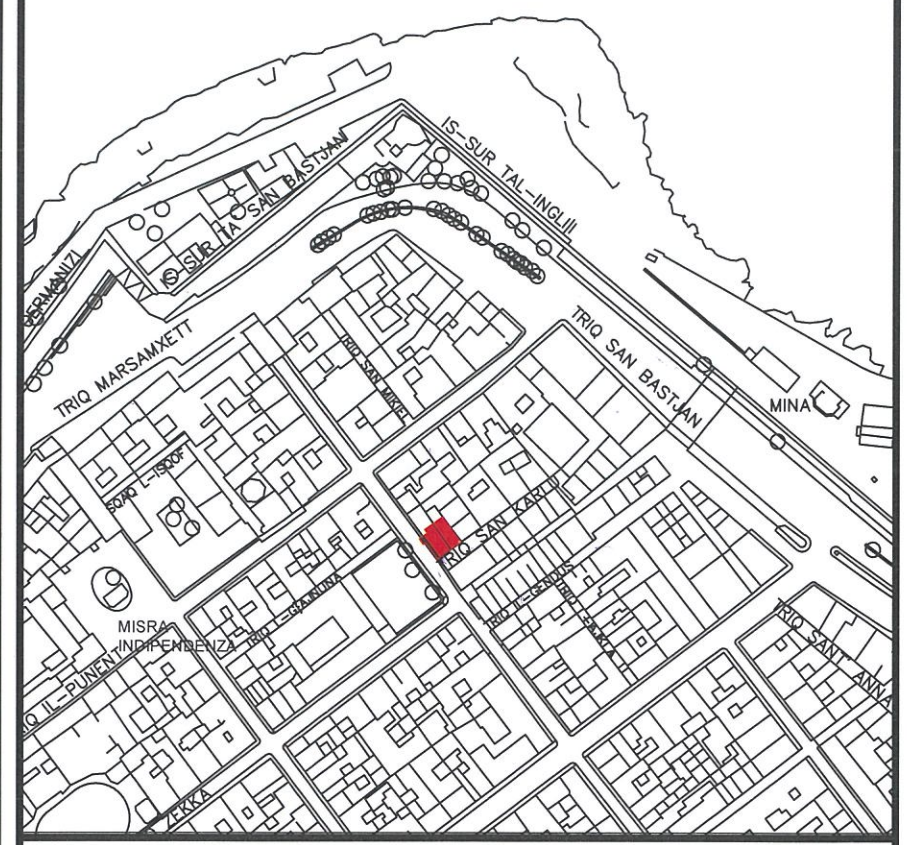

Site Plan
S.S. 5673

Scale 1:2500
Map Ref.: 56162
73278

- A PROPERTY No.: 73642
Area: 59m²
- B PROPERTY No.: 73643
Area: 39m²



Auberge de Baviere
St. Sebastian Str, Valletta
Phone (00356) 2295 3238/39/40/42
Website
landsauthority.org.mt

Estate Management & Business Development

Locality: VALLETTA	
P.D. No.: 43_2002_1	Scale: 1 : 100
File No.: L486/81 / L487/81	Drawn by: mamoj009

A&CE

(sgd. S. Scotto)

Date: 24th. May 2019