




**PREMISES AT  
No. 30, XATT LASCARIS  
VALLETTA**

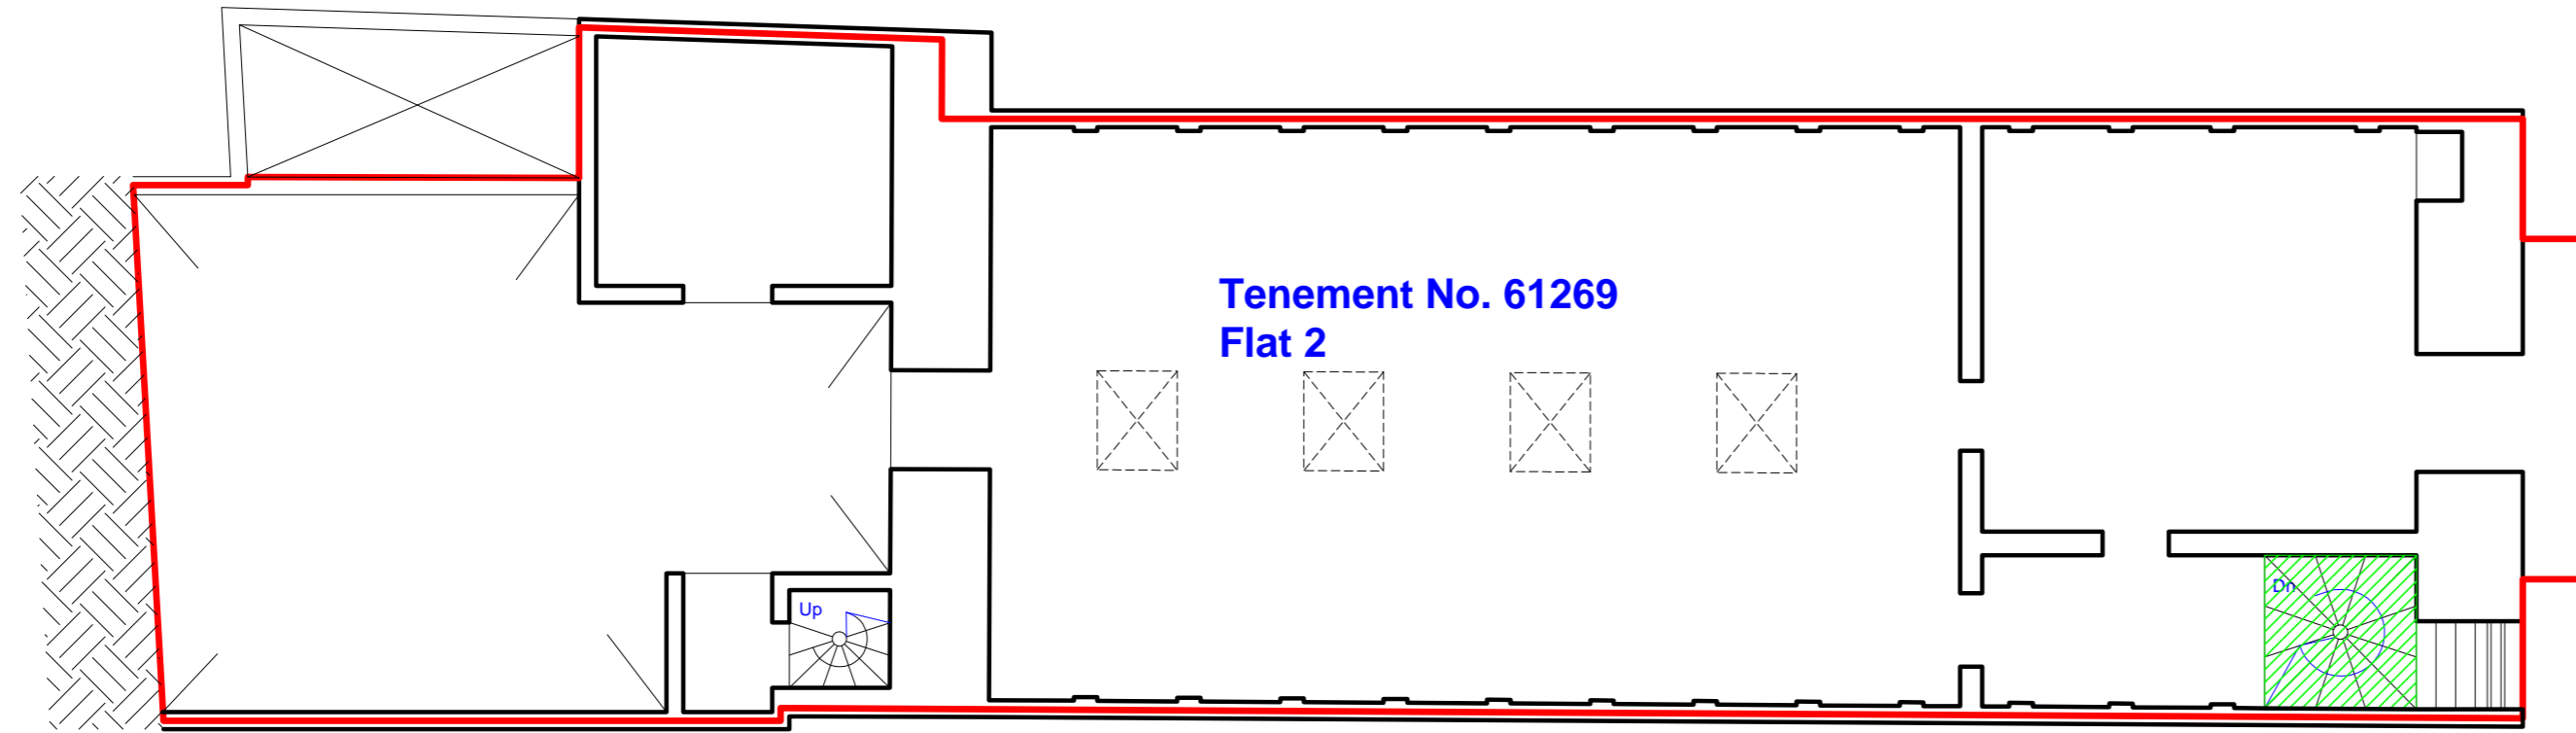


**First Floor Level**

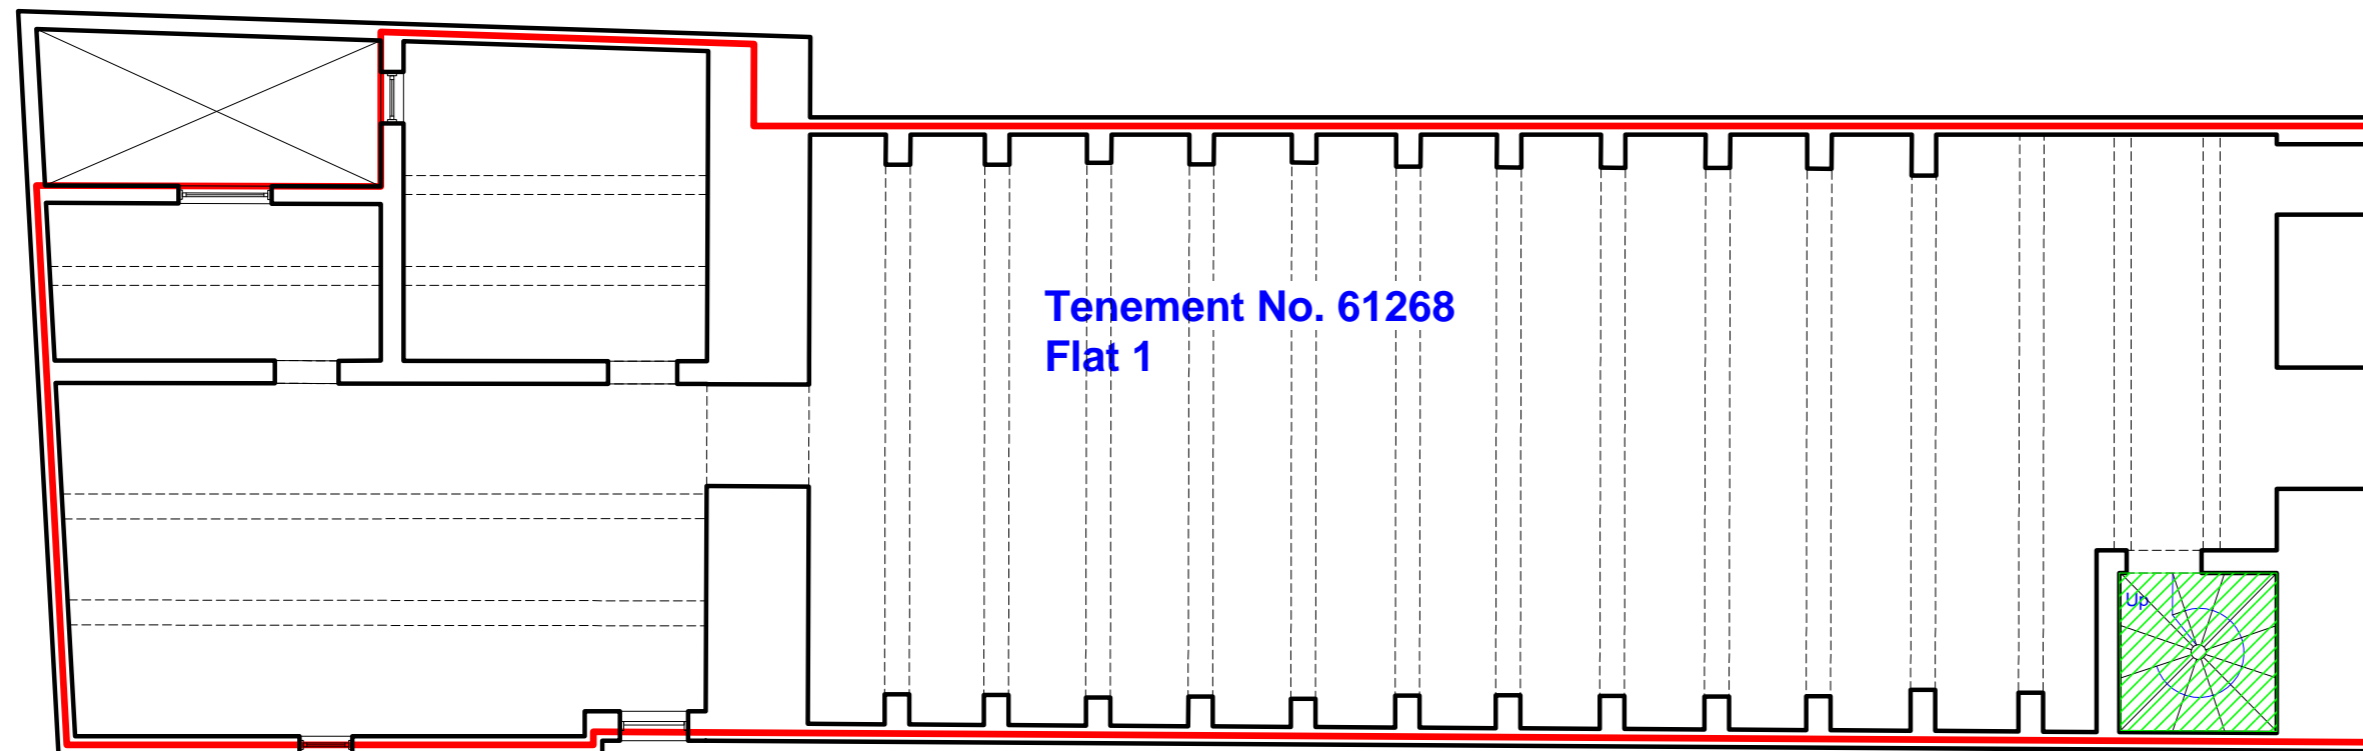

**Mezzanine Level**

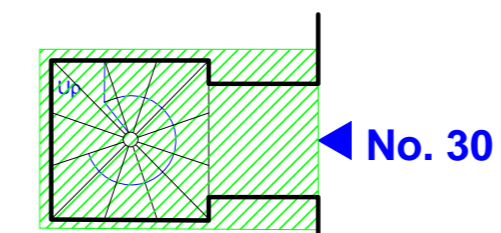

**Ground Floor Level**

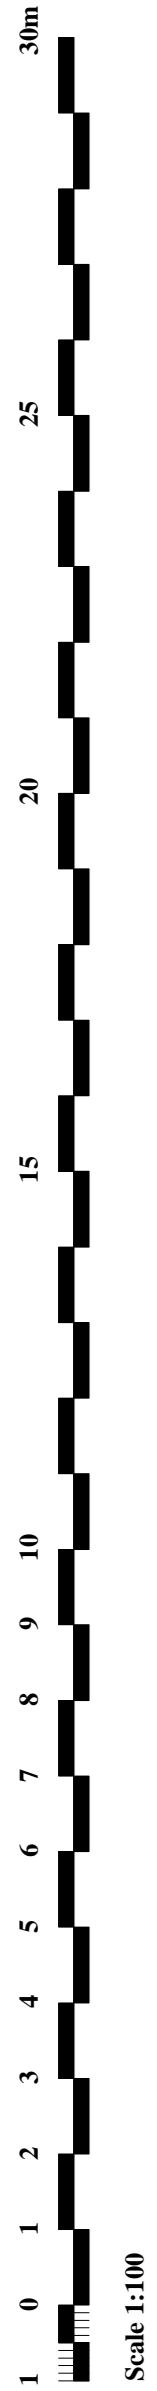


Scale 1:100



Scale 1:100

EXTENTS INTERPRETED FROM PLANS NST1049EX01 BY PERIT NICHOLAS SAMUT-TAGLIAFERRO

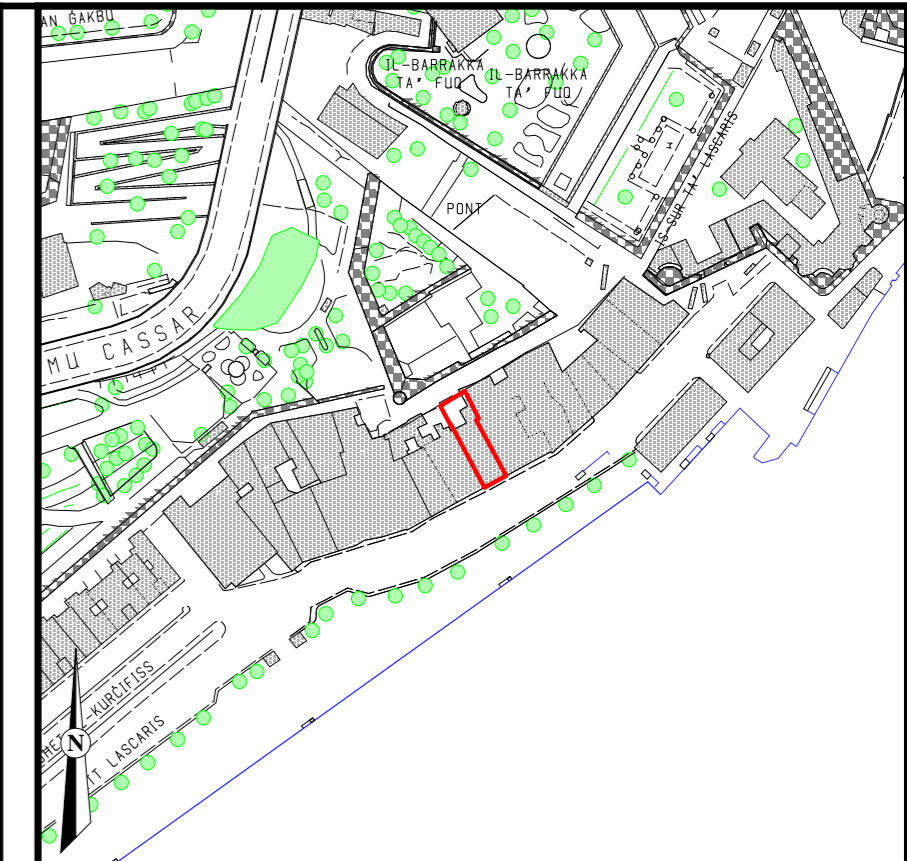

Site Plan  
S.S. 5672 5472

Scale 1:2500  
Map Ref. 55996  
72473

- TENEMENT No.: 61268  
AREA: 249m<sup>2</sup>
- TENEMENT No.: 61269  
AREA: 263m<sup>2</sup>
- Common Area

<b>GOVERNMENT PROPERTY DIVISION ESTATE MANAGEMENT DEPARTMENT</b>		
<b>LOCALITY: VALLETTA</b>		
<b>P.D. No:</b> 2008_575	<b>SCALE 1:100</b>	
<b>FILE:</b> L 328/65	<b>DRAWN BY:</b> SCOTS001	<b>CHECKED BY:</b>
<b>(sgd. S. Scotto)</b>	<b>(sgd. J. Caruana)</b>	
<b>A&amp;CE DATE:</b> 17/11/2008	<b>Director Estate Management DATE:</b> 17/11/2008	