

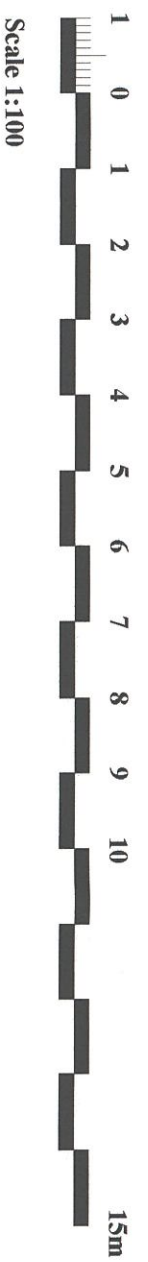


**PREMISES No.: 27
TRIQ IL-MEDITERRAN
VALLETTA**

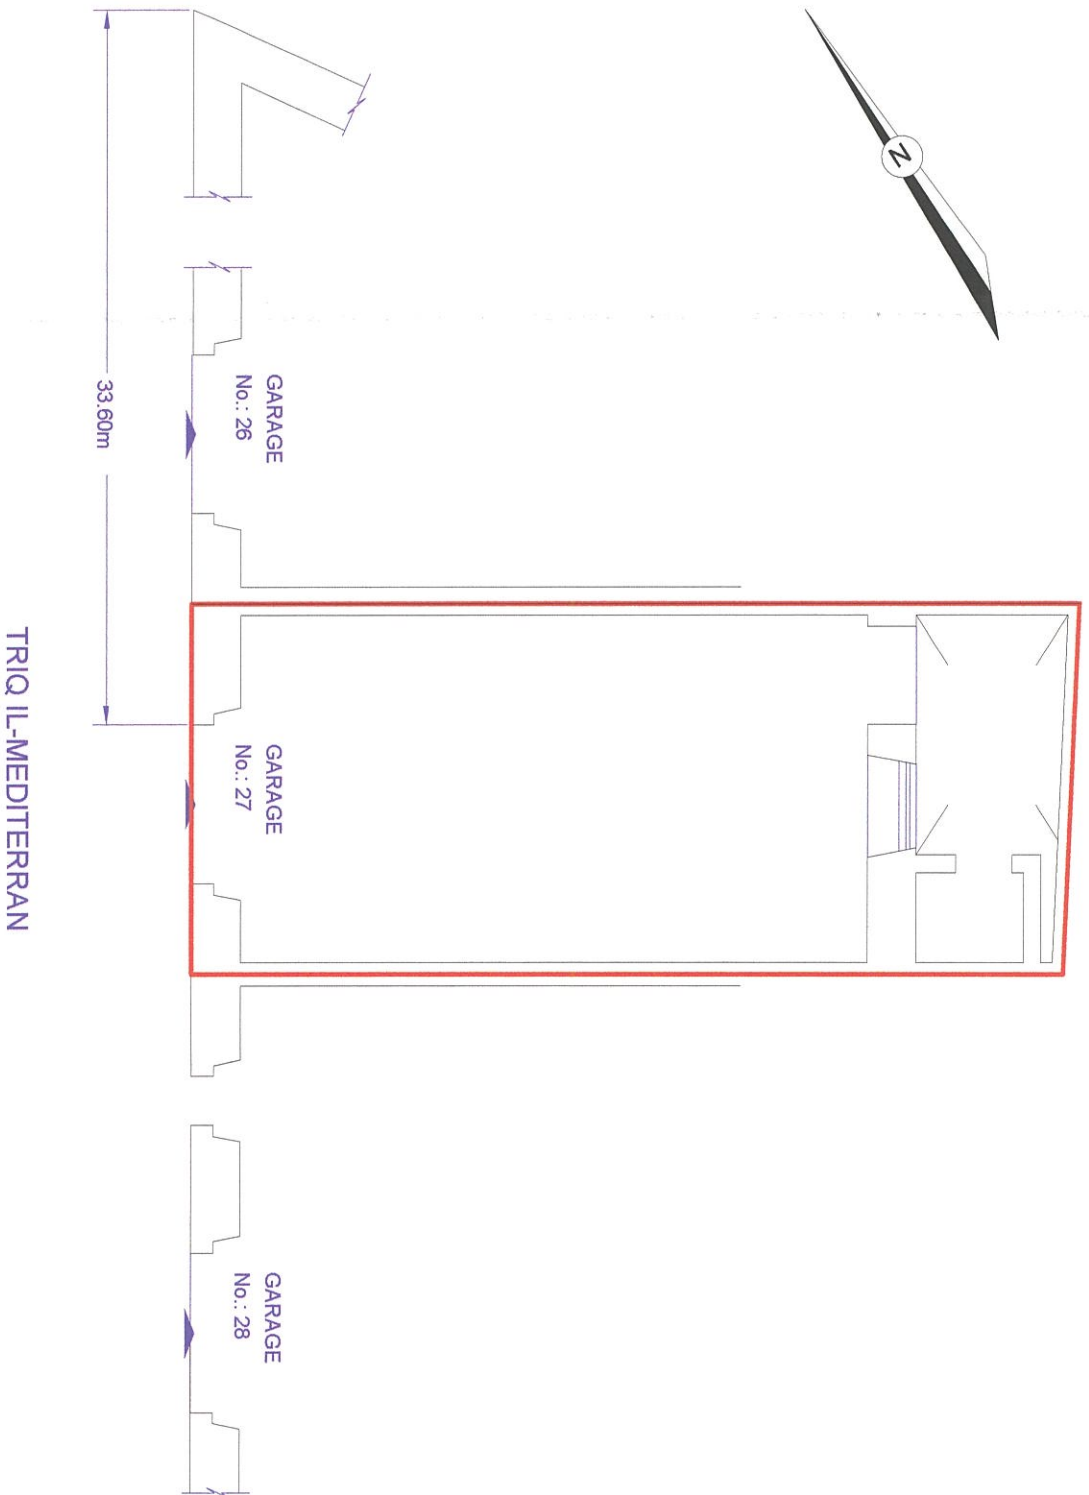

CHECKED ON SITE
OCTOBER 2002

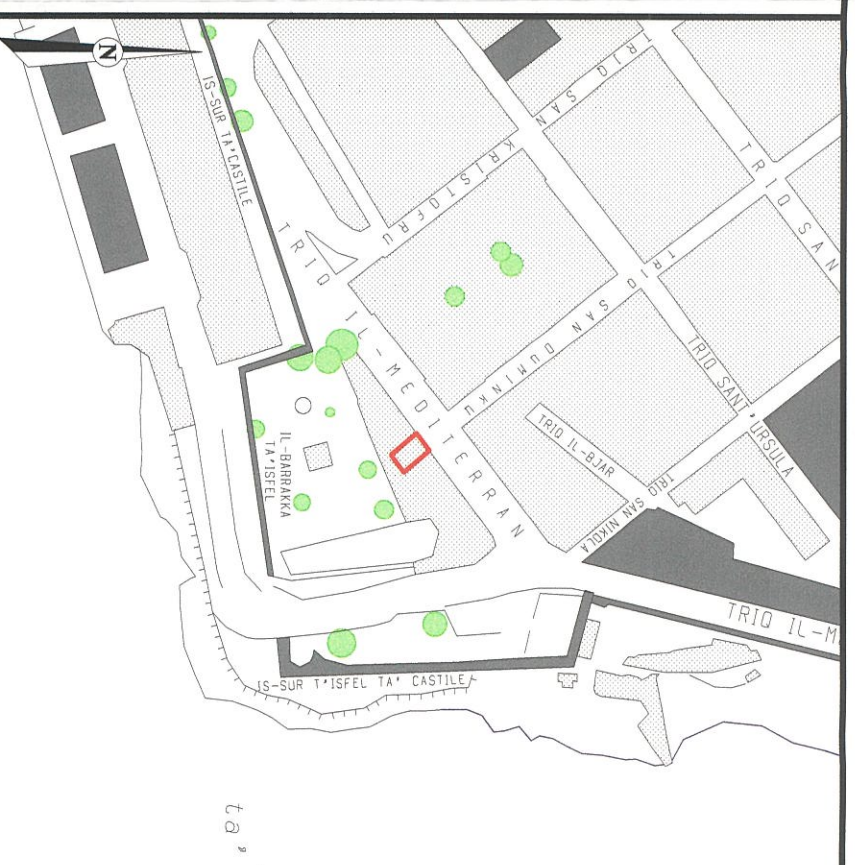

Site Plan Scale 1:2500
S.S. 5672 Map Ref. 56515
72911

**GOVERNMENT PROPERTY DIVISION
ESTATE MANAGEMENT DEPARTMENT**

LOCALITY: VALLETTA

P.D. No: 139_2002

SCALE 1:100

FILE: L238/96

DRAWN BY: DEMIR001
CHECKED BY:

(sgd. S. Scotto)

(sgd. J. Caruana)

A&CE

Director Estate Management

DATE: 21/10/2002

DATE: 21/10/2002