

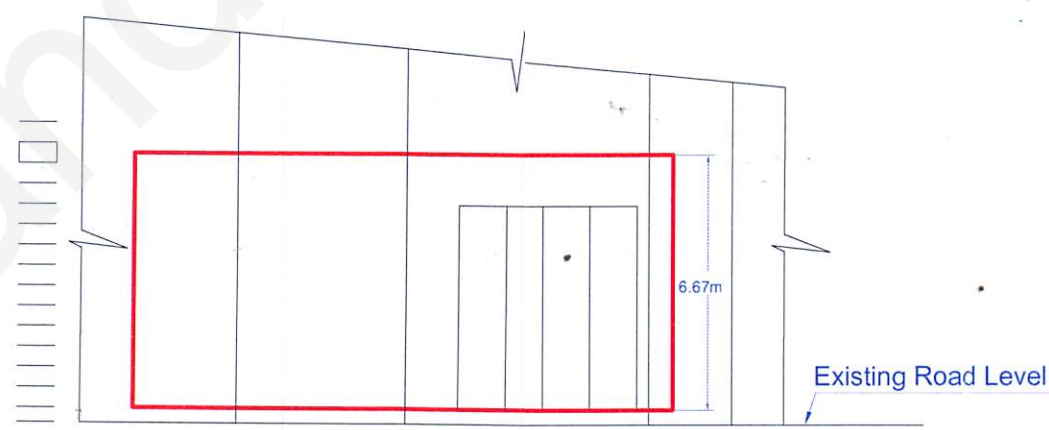


2B

GARAGE No.:8
"APPARTAMENTI INDIPENDENZA"
SANTA LUCIA HOUSING ESTATE
SANTA LUCIA

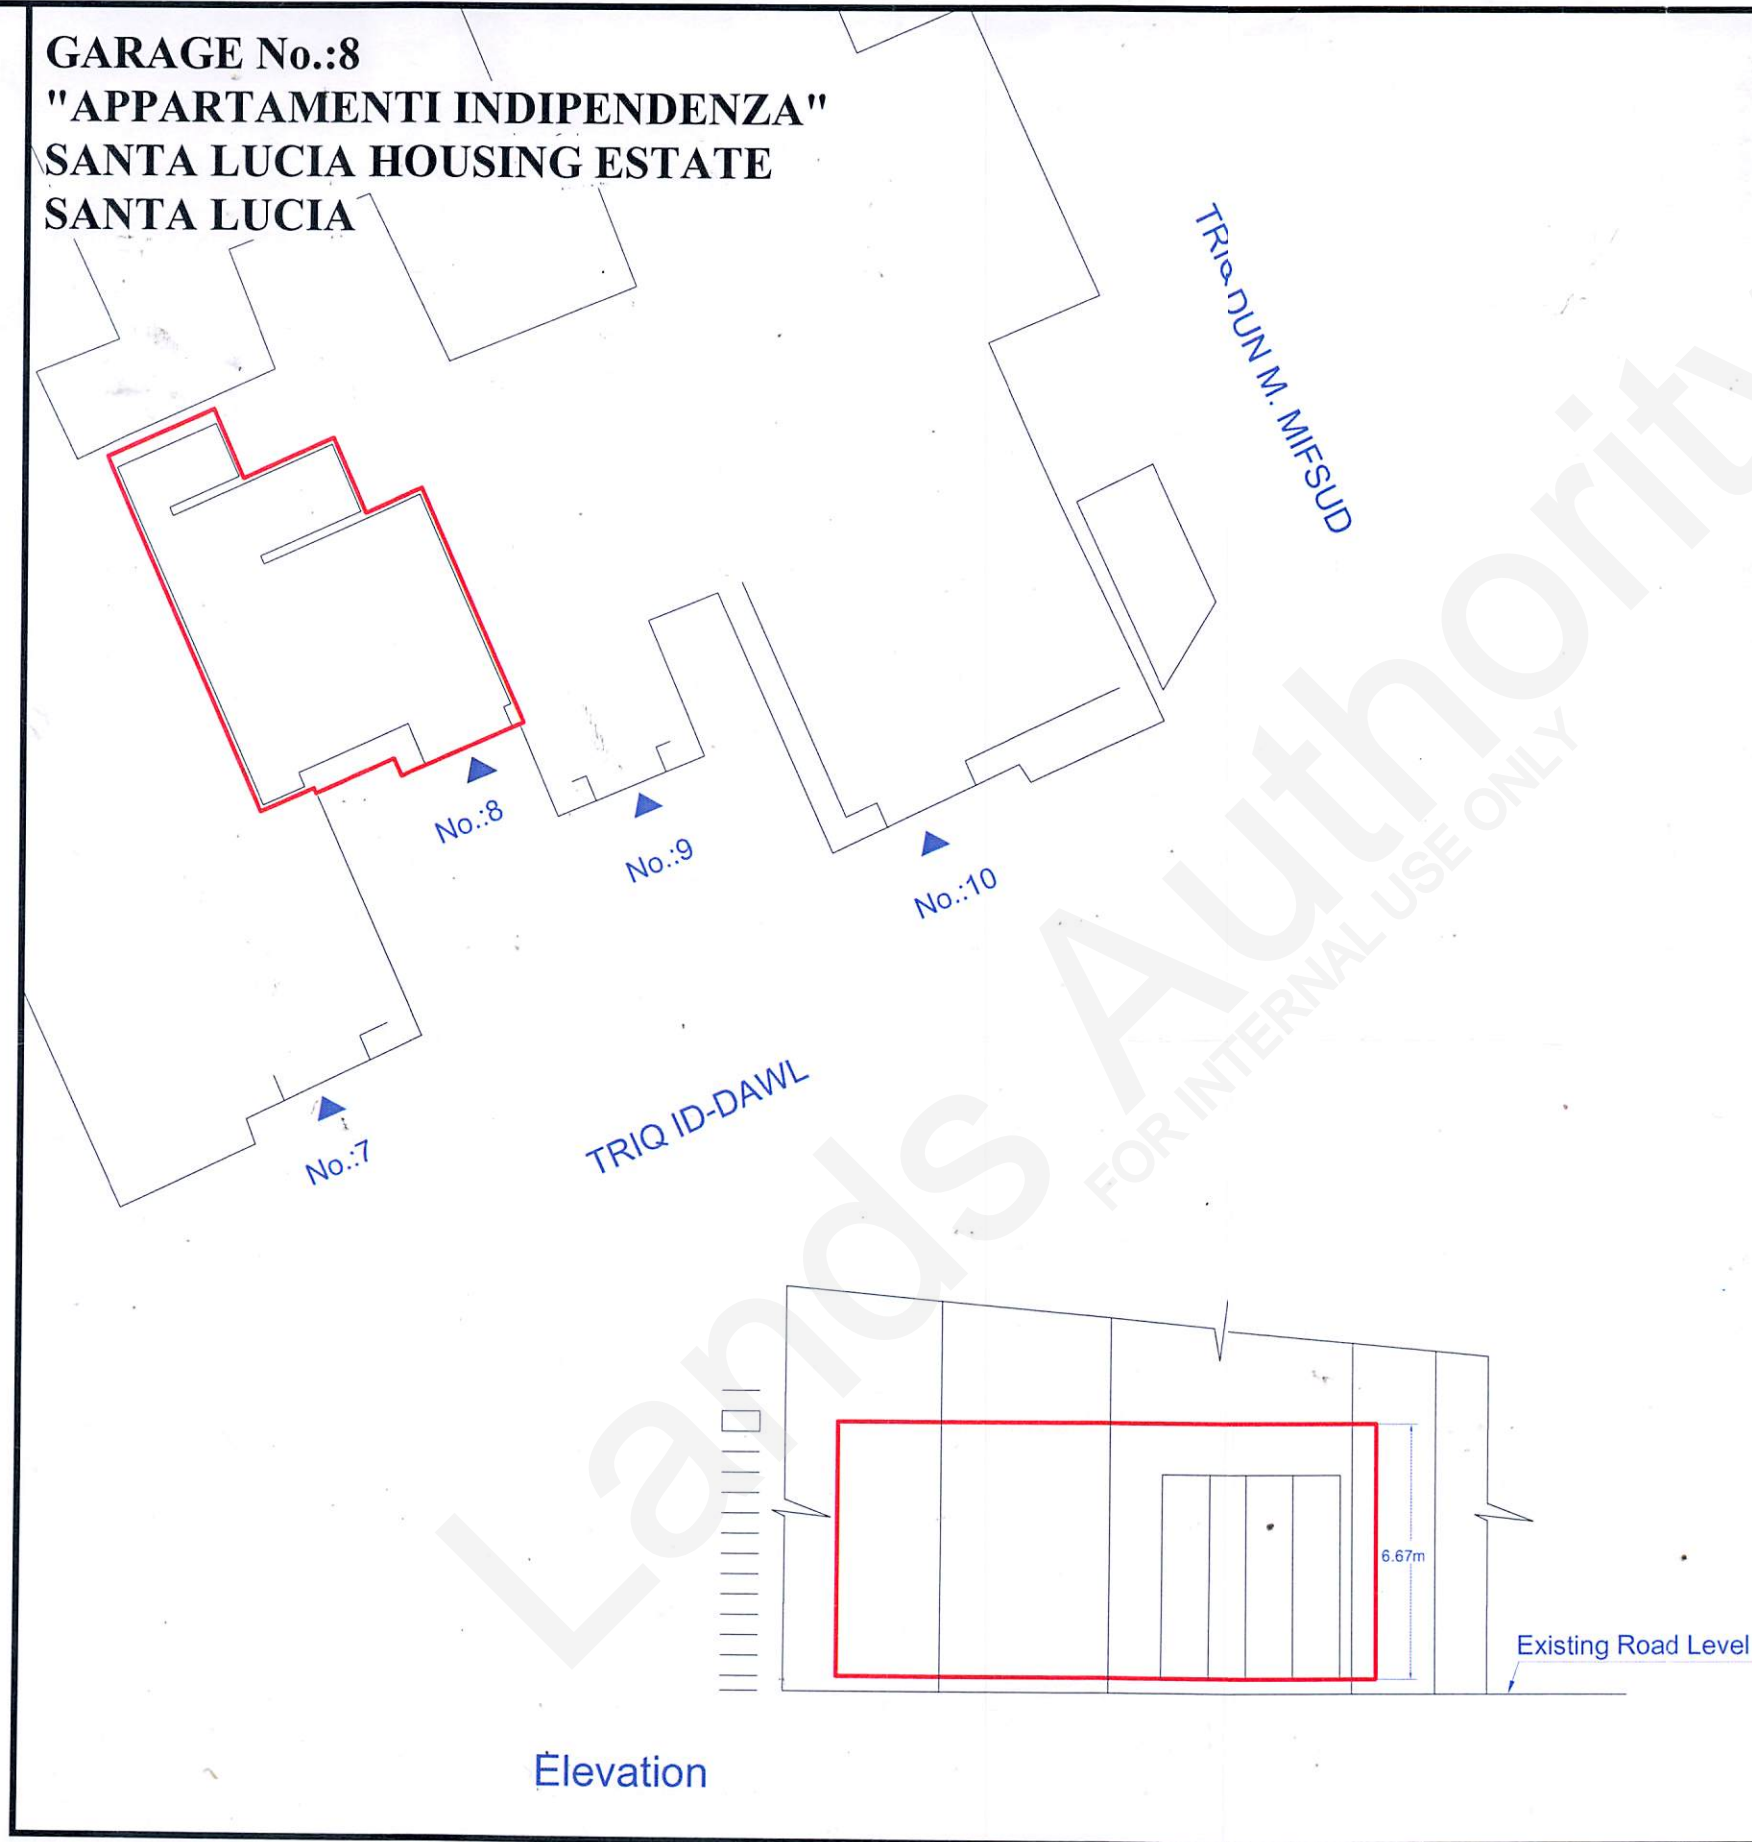

CHECKED ON SITE - DECEMBER 2009

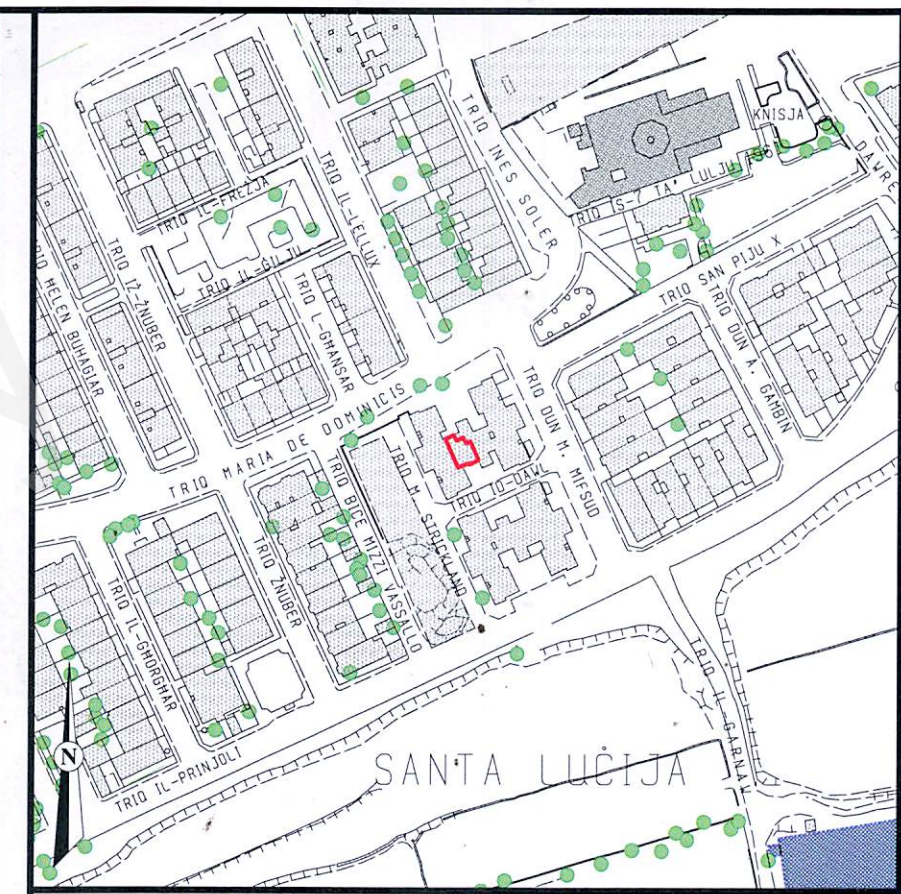

Site Plan
 S.S. 5468

Scale 1:2500
 Map Ref. 55316
 68879

□ PROPERTY No.:76507
 AREA : 65m²

GOVERNMENT PROPERTY DIVISION ESTATE MANAGEMENT DEPARTMENT	
LOCALITY: SANTA LUCIJA	
P.D. No: 11_82_114	SCALE 1:200
FILE: 605/86/8	DRAWN BY: FALZS002
(sgd. S. Scotto)	(sgd. A. Mifsud)
A&CE DATE: 22/12/2009	A/Director Estate Management DATE: 22/12/2009