
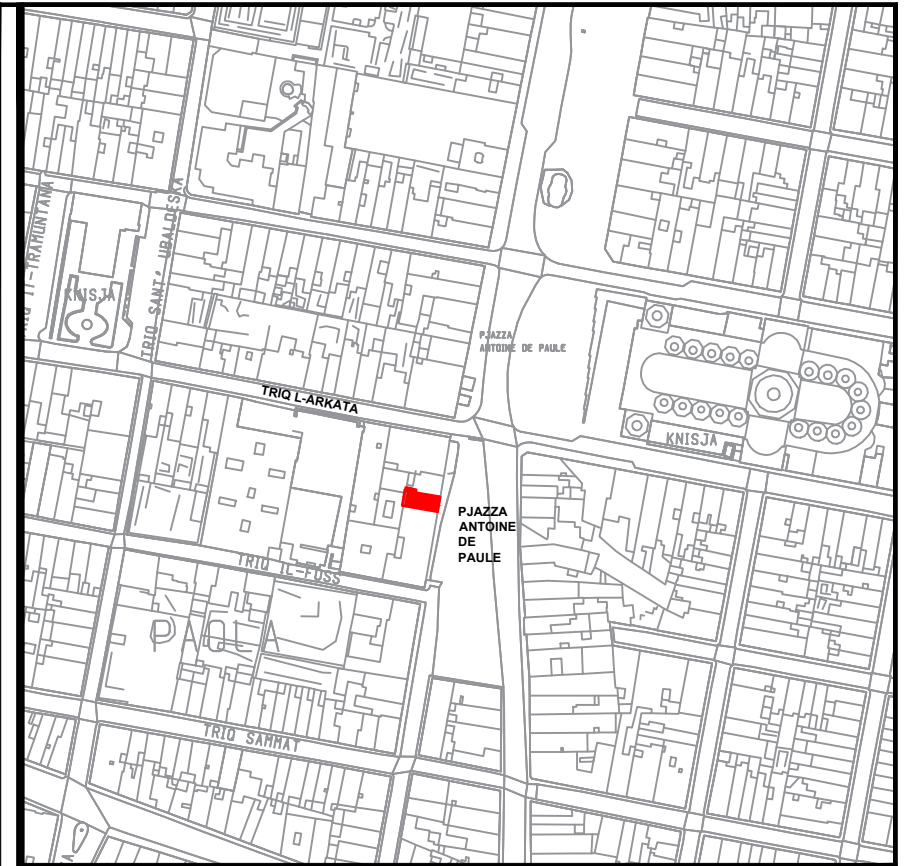
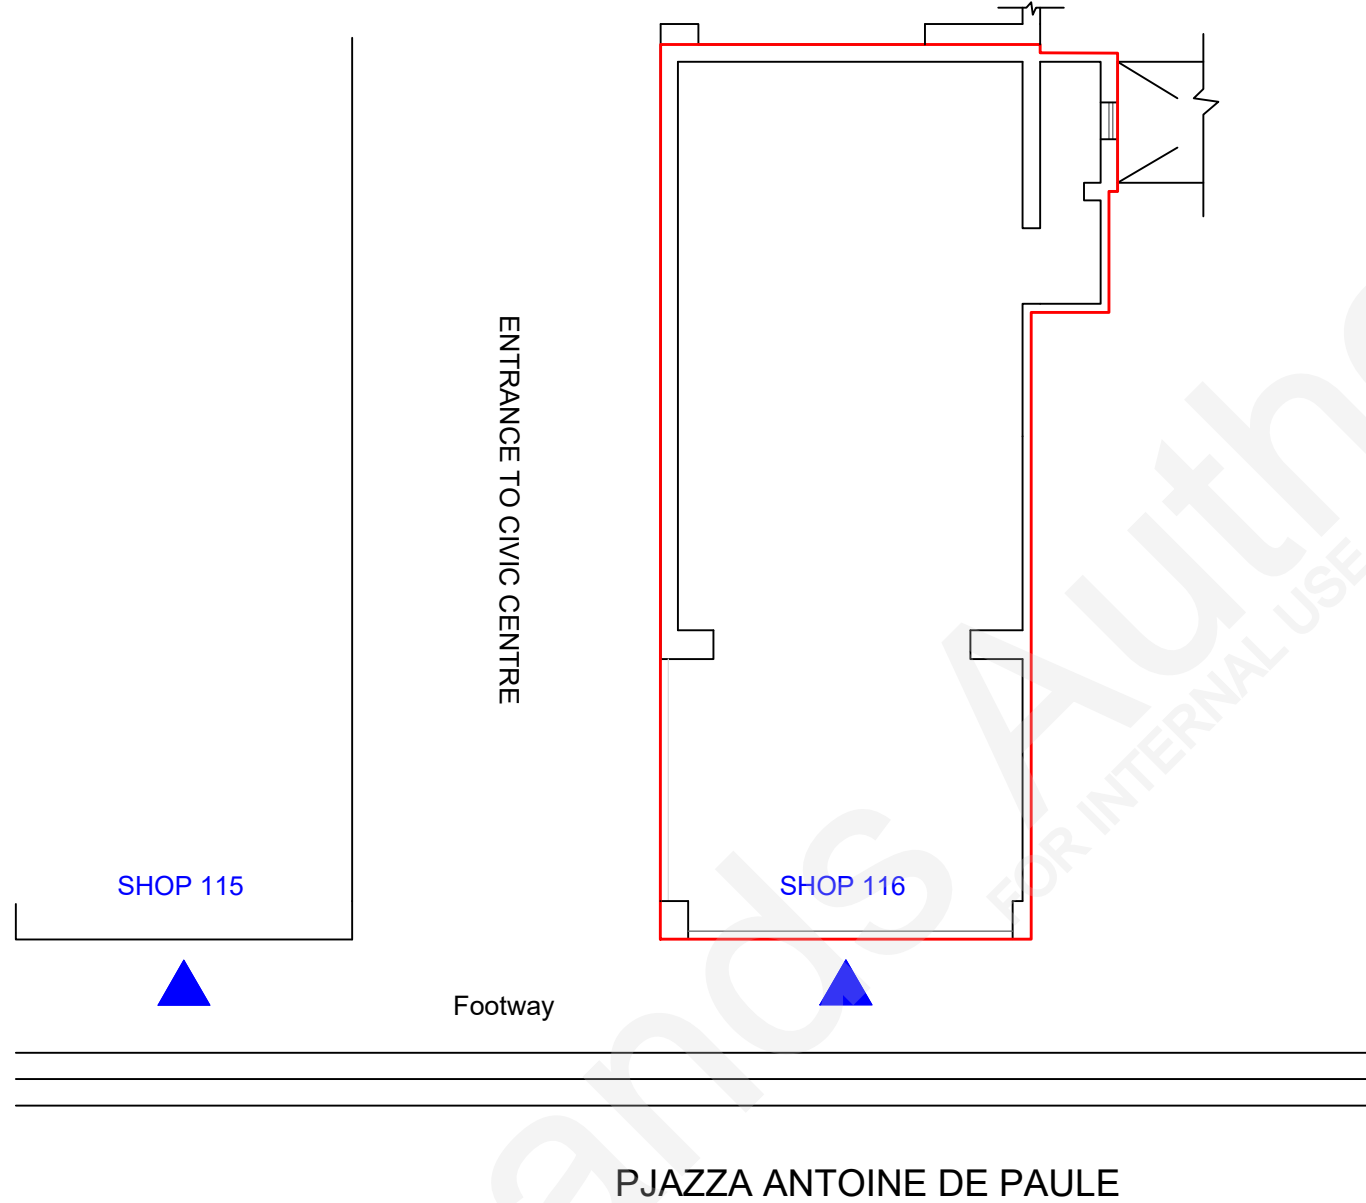


4C

**Shop 116 & Site  
Centru Civiku  
Misrah Paola  
PAOLA**

 

Site Plan  
S.S. 5469

Scale 1:2500  
Map Ref.: 55549  
69985

Property No. 066419  
Area: 62m<sup>2</sup>

**LANDS Authority**  
Estate Management & Business Development

Auberge de Baviere  
St. Sebastian Str, Valletta  
Phone (00356) 2295 3238/39/40/42  
Website landsauthority.org.mt

Locality: <b>PAOLA</b>	
P.D. No.: <b>69_93_A_2</b>	Scale: <b>1 : 100</b>
File No.: <b>L/0980/1967/0004</b>	Drawn by: <b>mizzj131</b>

A&CE **sgd (J. Schembri)**  
Date: **20th July 2023**

