
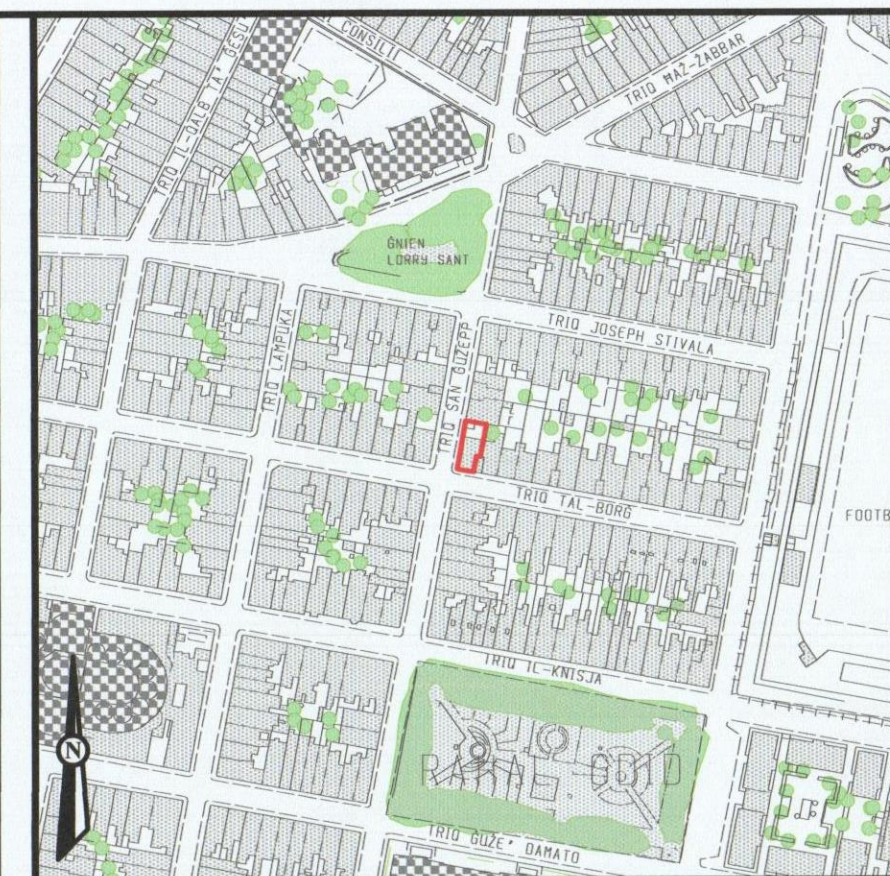
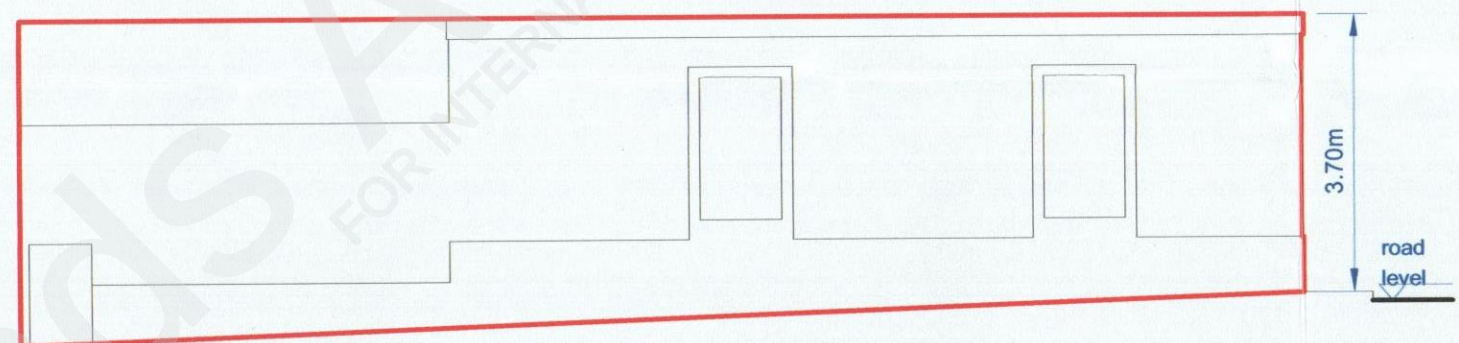
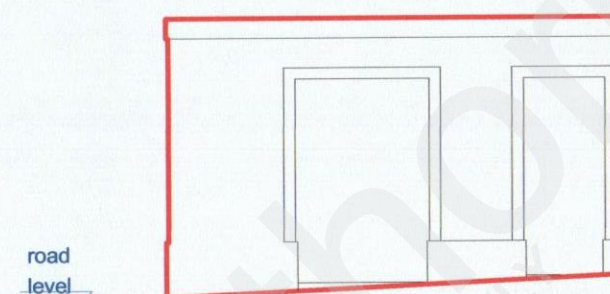


4A

PREMISES No.: 79/81
TRIQ TAL-BORG c/w TRIQ SAN GUZEPP
PAOLA

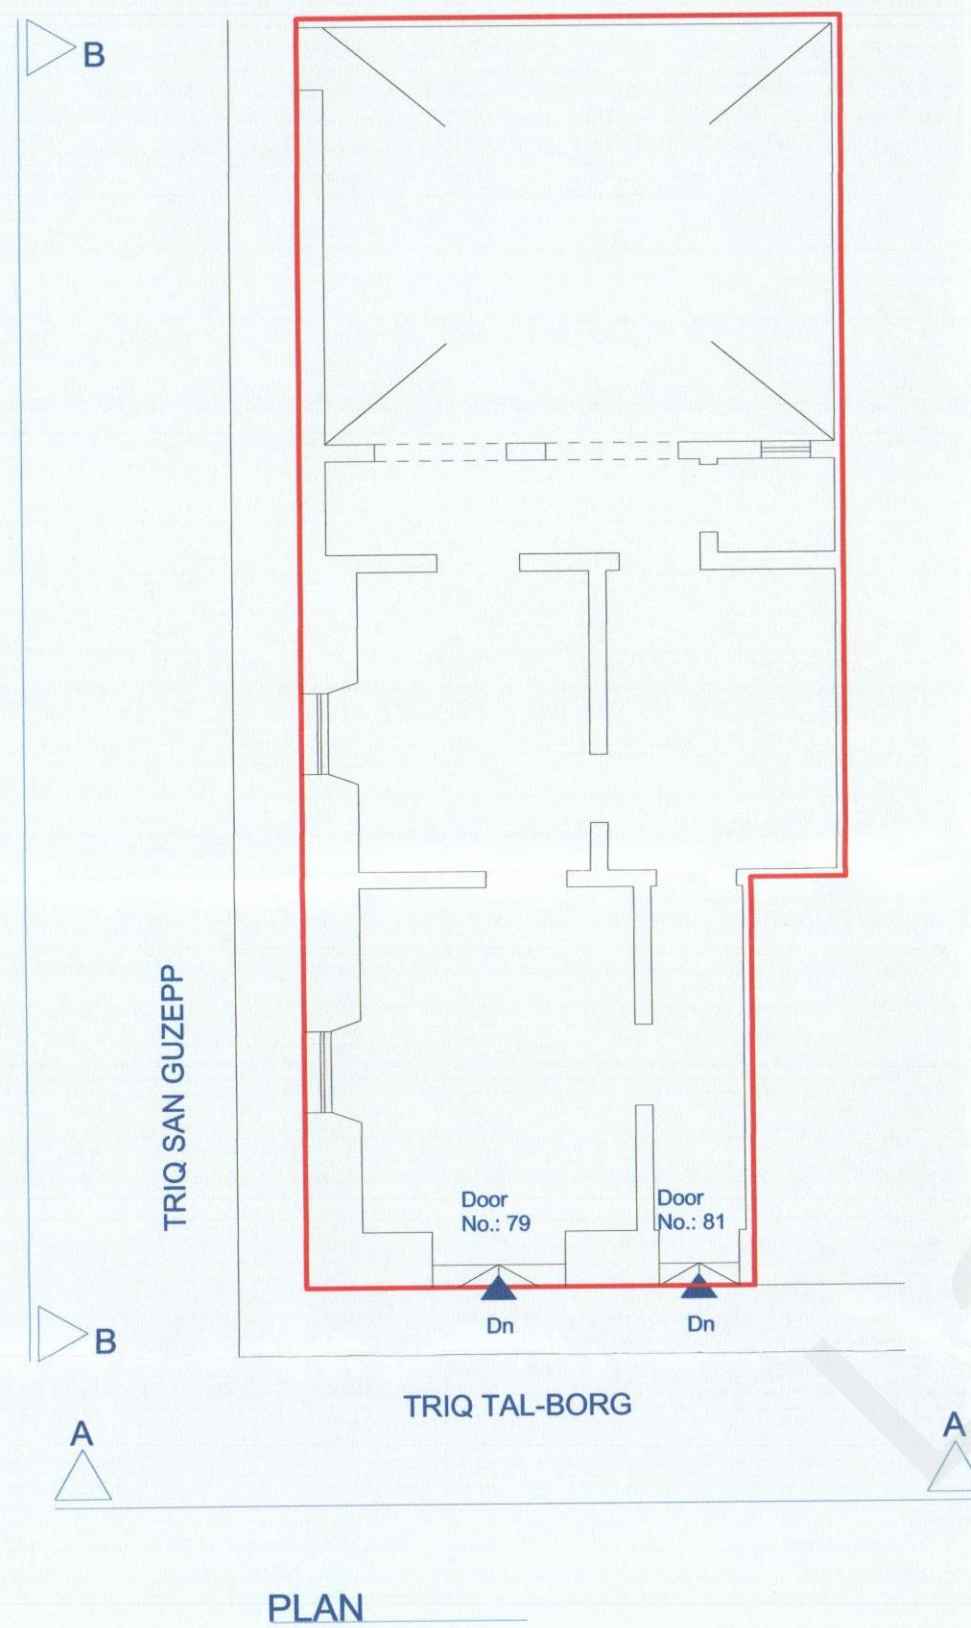

Site Plan
S.S. 5470

Scale 1:2500
Map Ref. 55801
70095

TENEMENT No.: 61753
AREA : 114m²

GOVERNMENT PROPERTY DIVISION
ESTATE MANAGEMENT DEPARTMENT

LOCALITY: PAOLA

P.D. No: 2008_85

SCALE 1:100

FILE: 296/62

DRAWN BY:
DEMIR001


CHECKED BY:

(sgd. S. Scotto)

(sgd. J. Caruana)

A&CE
DATE: 21/02/2008

Director Estate Management
DATE: 21/02/2008

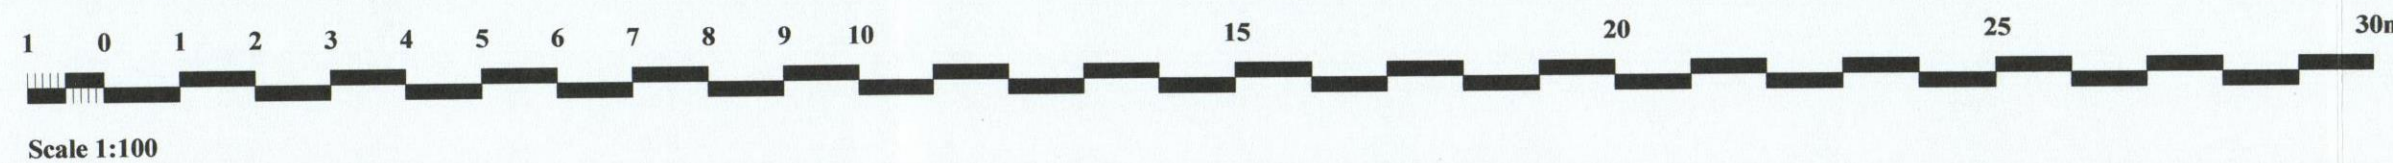

Scale 1:100