


3A

**PREMISES No.: 53
TRIQ TONNA,
SLIEMA.**




Scale 1:100

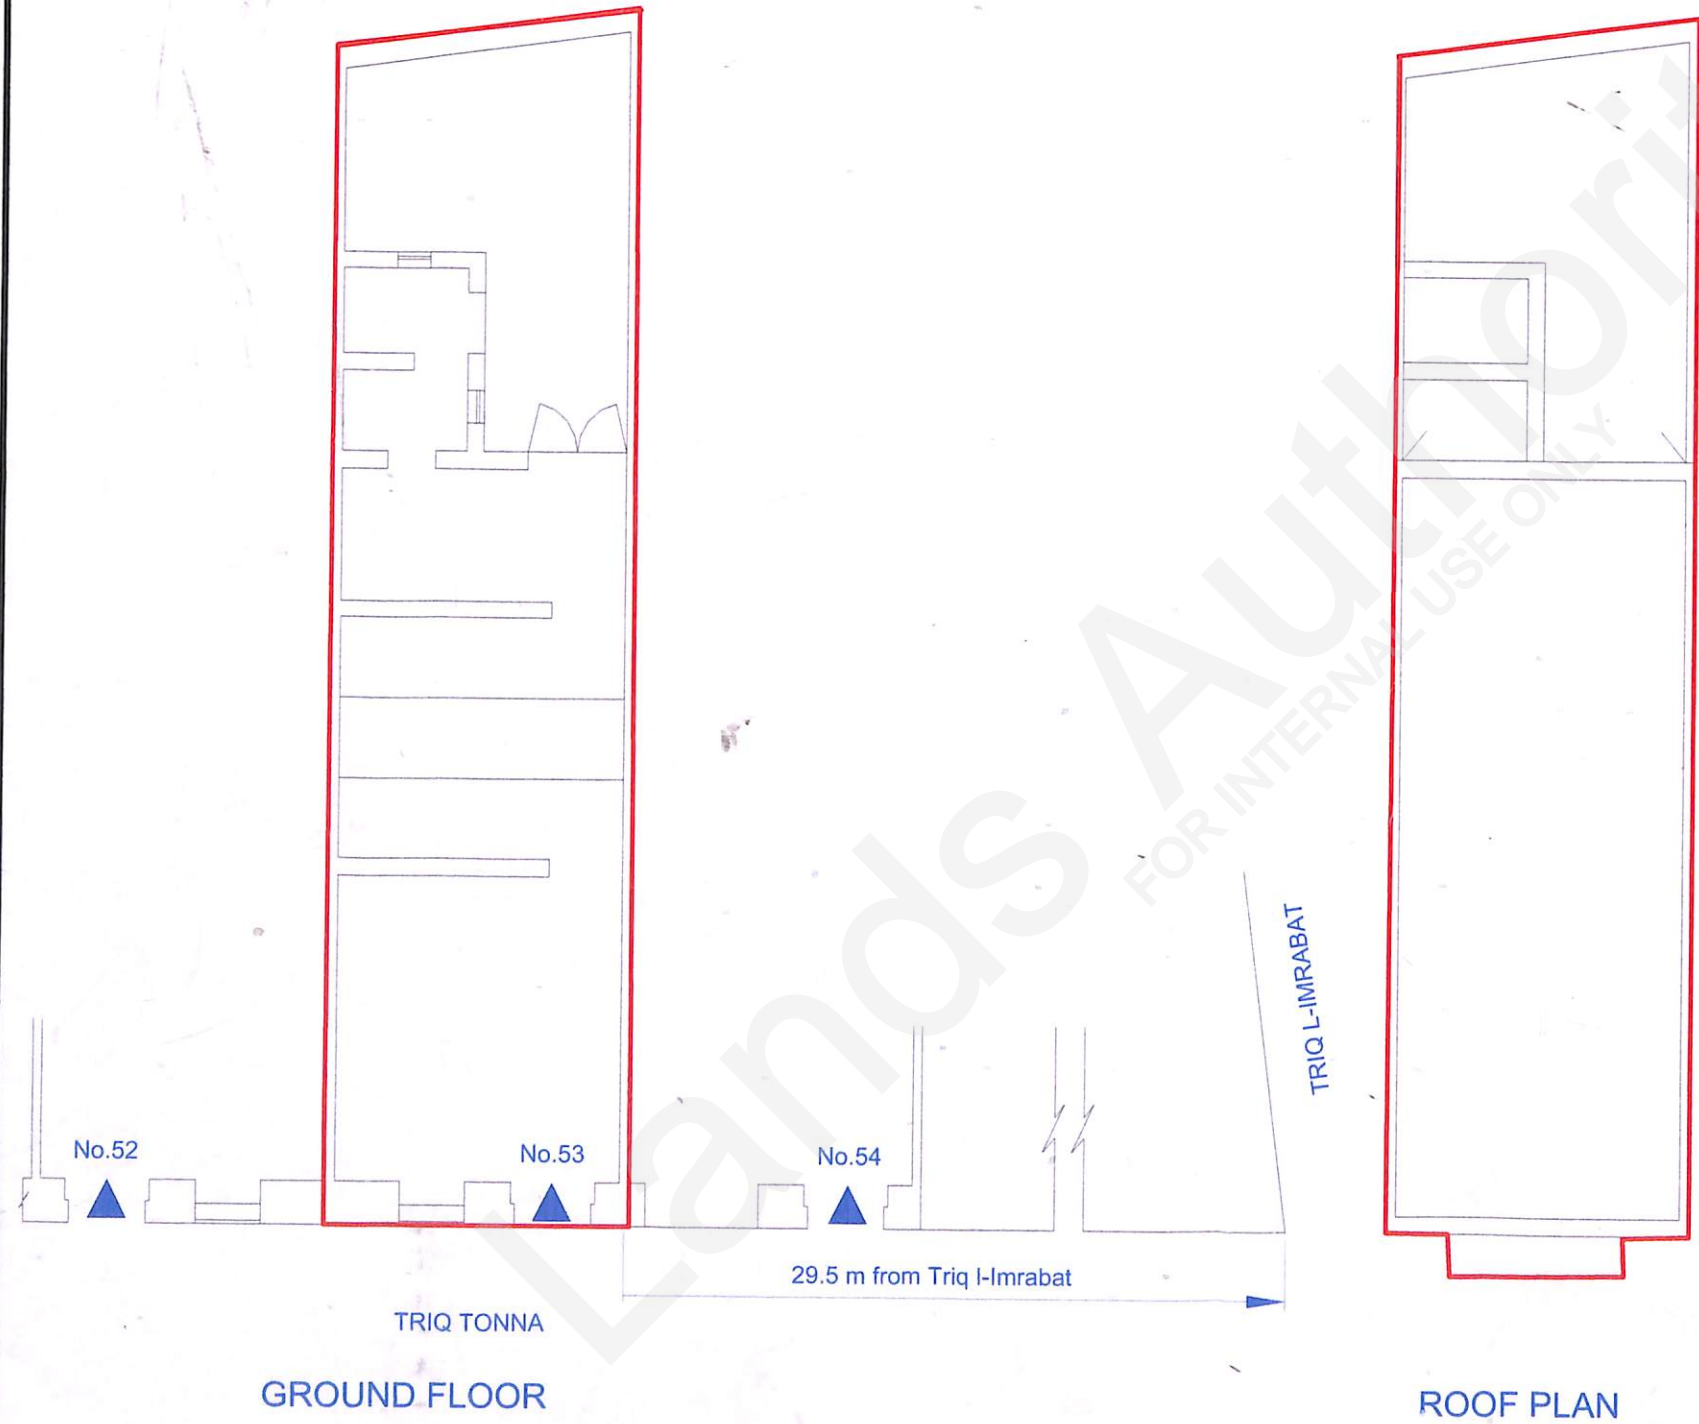


GROUND FLOOR

ROOF PLAN

 

Scale 1:100

INTERPRETED FROM DRAWING AT RED 155 IN JO FILE NO. R 30/2001.

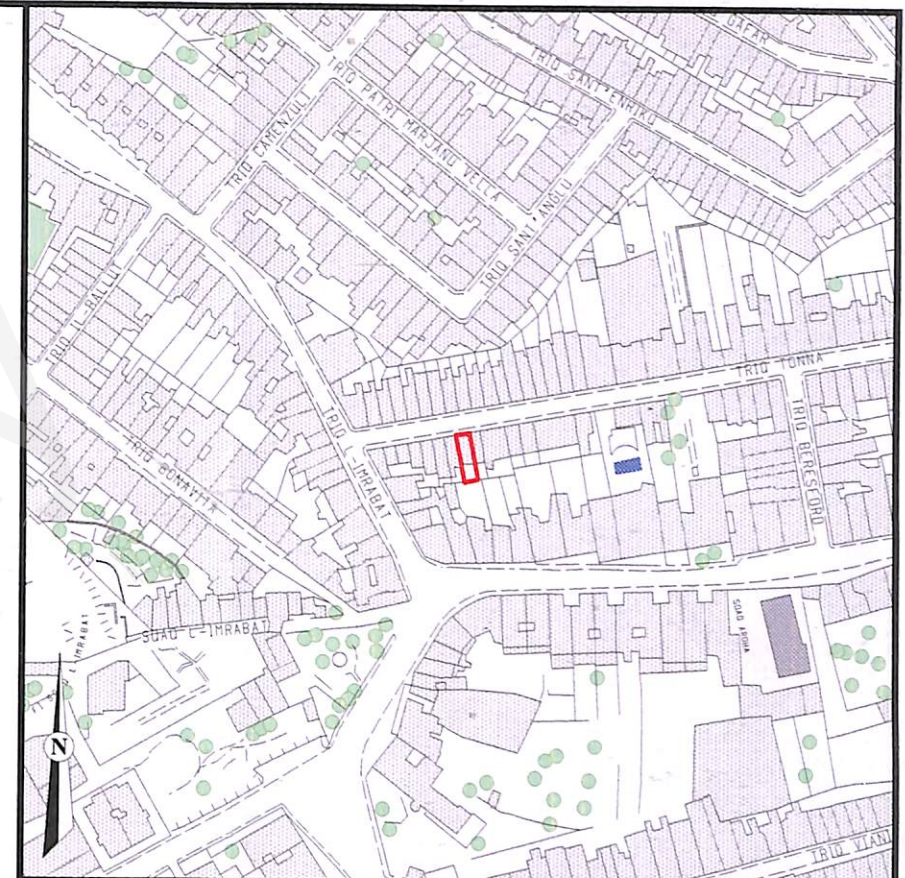

Site Plan
S.S. 5474

Scale 1:2500
Map Ref. 54472
74310

AREA : 63 m²

**GOVERNMENT PROPERTY DIVISION
JOINT OFFICE DEPARTMENT**

LOCALITY: SLIEMA

P.D. No: JO_24_2010

SCALE 1:100

FILE: R 30/2001

DRAWN BY:
SCHEG028

(sgd. D. Mifsud)

(sgd. V. Gilson)

A&CE

Director Joint Office

DATE: 05/05/2010

DATE: 05/05/2010