

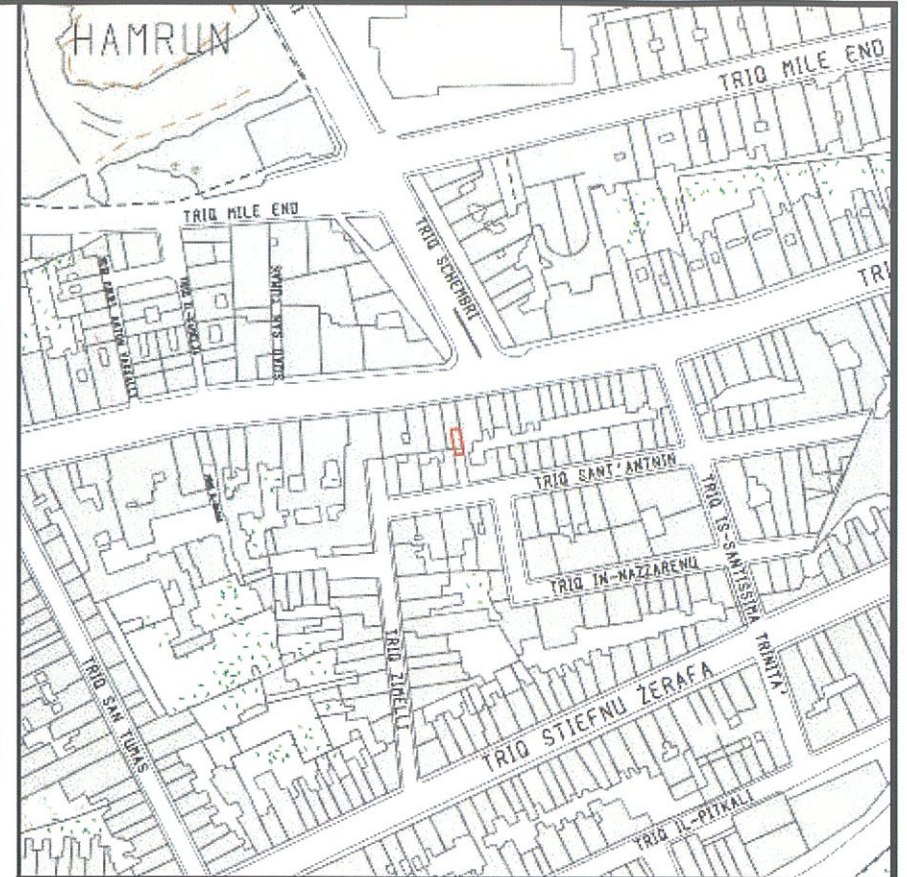
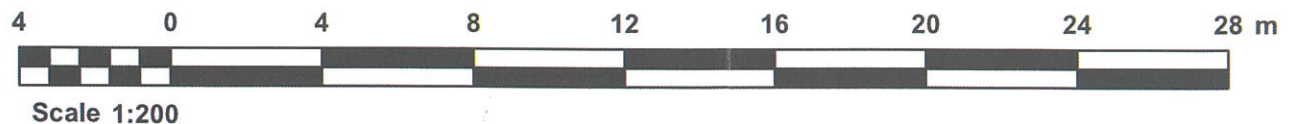


GARAGE AT  
SQAQ SANT ANTININ  
TRIQ SANT ANTININ  
HAMRUN

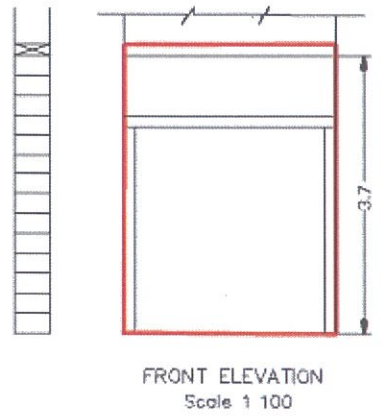

Site Plan  
S.S. 5471  
Scale: 1:2500  
Map Ref. 54385  
71636

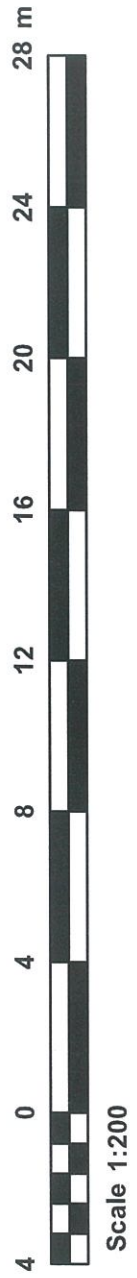

<b>GOVERNMENT PROPERTY DEPARTMENT ESTATE MANAGEMENT DIRECTORATE</b>	
LOCALITY: HAMRUN	
P.D. NO: 2015_0036	SCALE 1:200
FILE: R 1048/1997	DRAWN BY: scheg028
(sgd. S. Scotto) A&CE DATE:21/01/2015	(sgd. D. Mifsud) Director Joint Office DATE:21/01/2015