

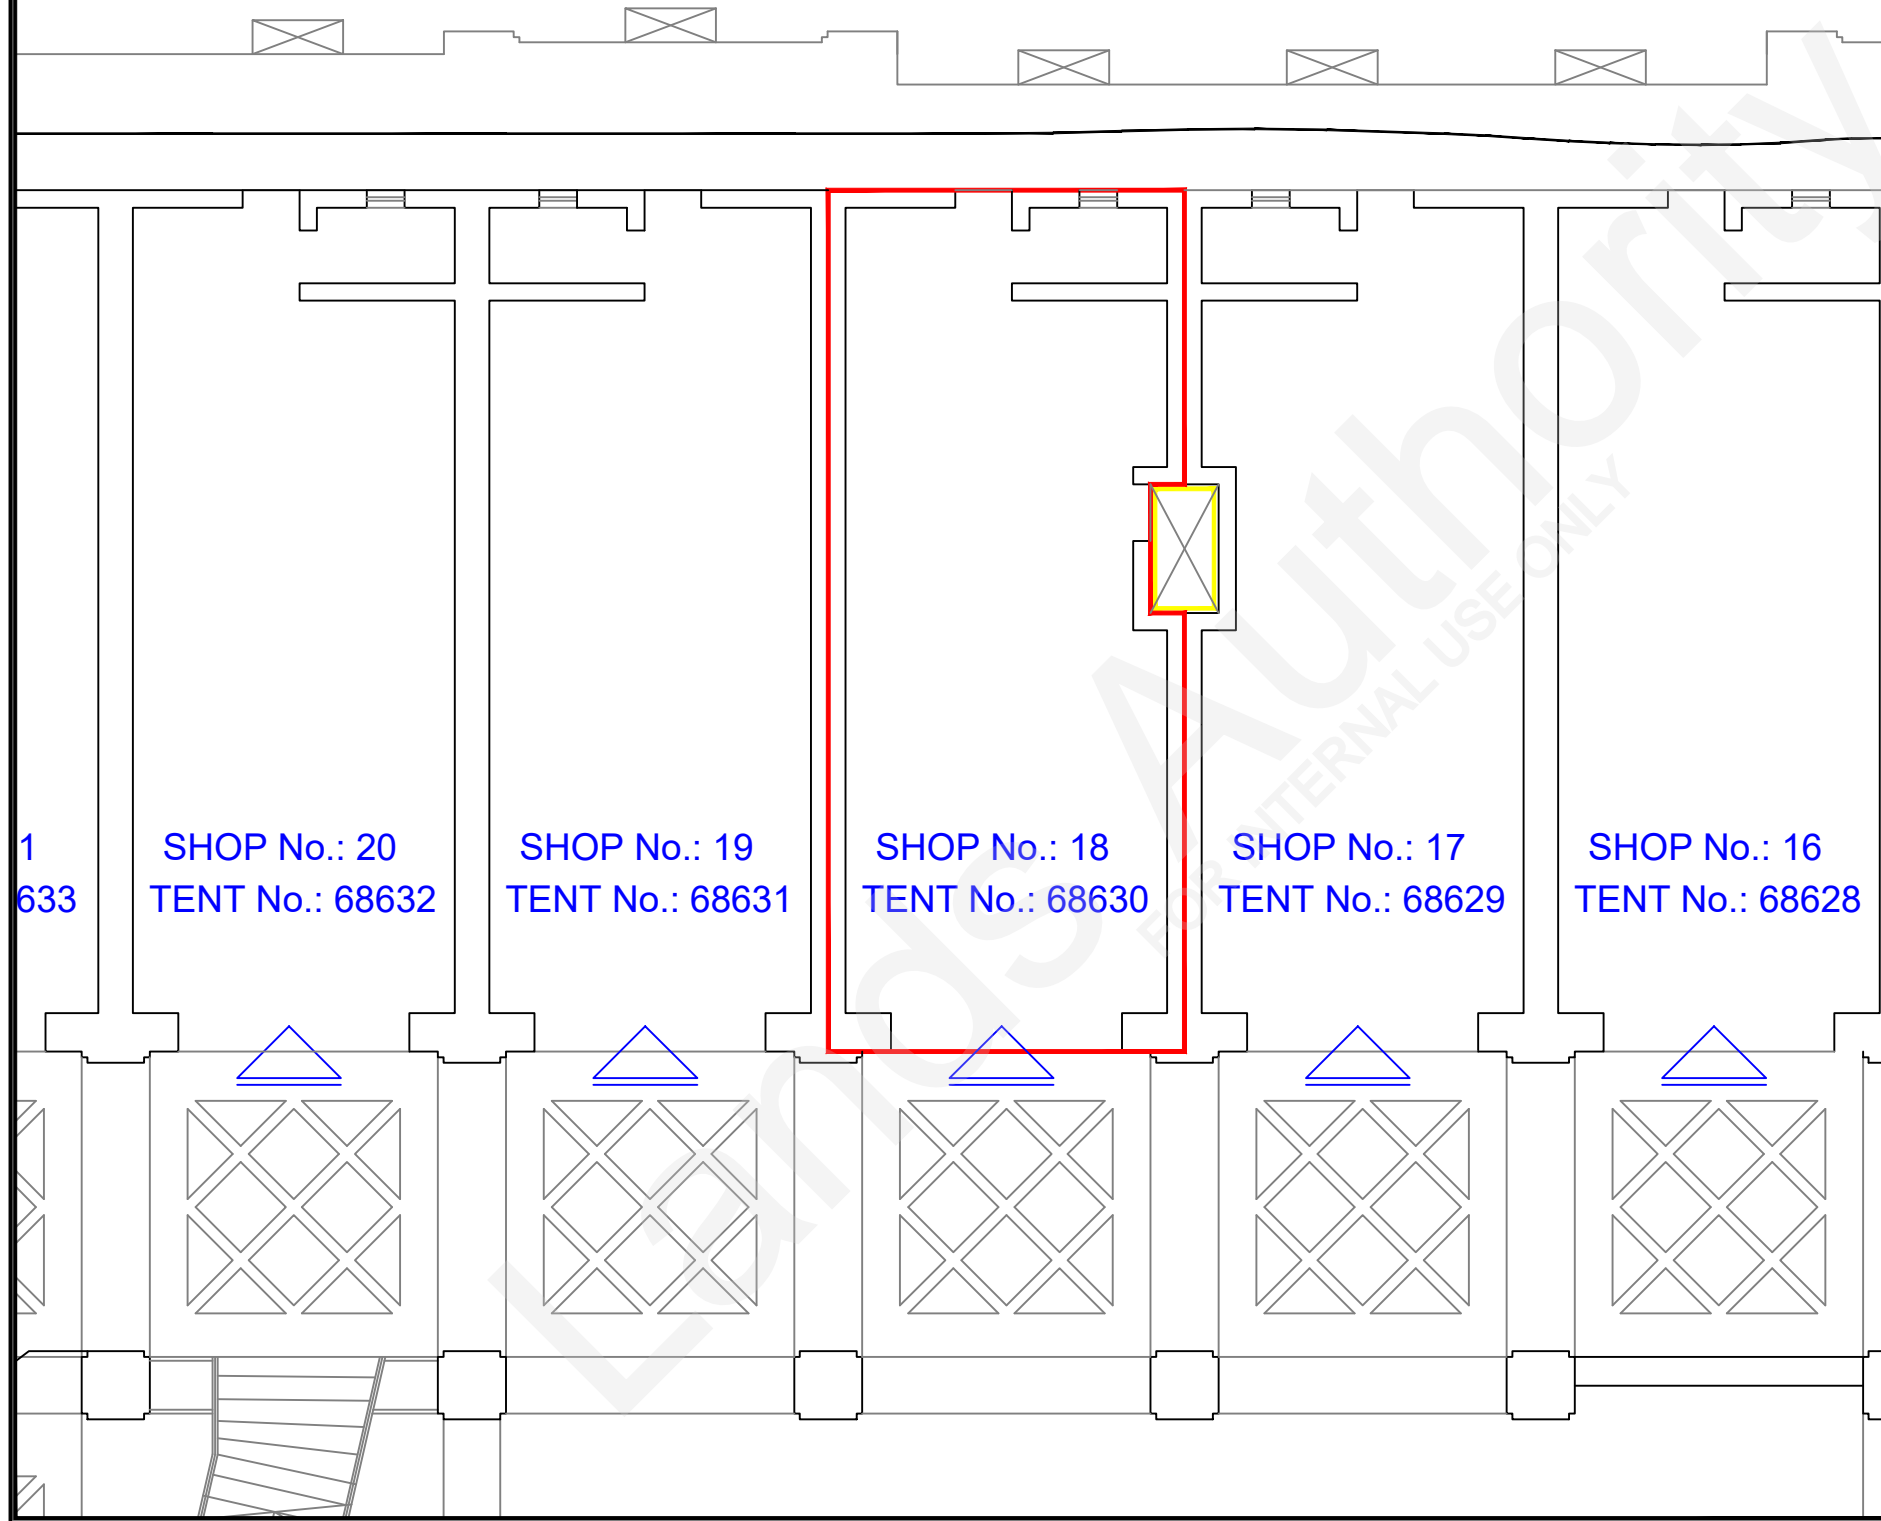


32A

**SHOP No.: 18
MISRAH IL-HELSEN
VALLETTA**

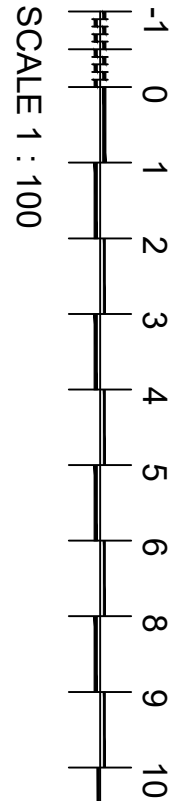


20m

 

SCALE 1 : 100

EXTENT INTERPRETED FROM PD 2006_549

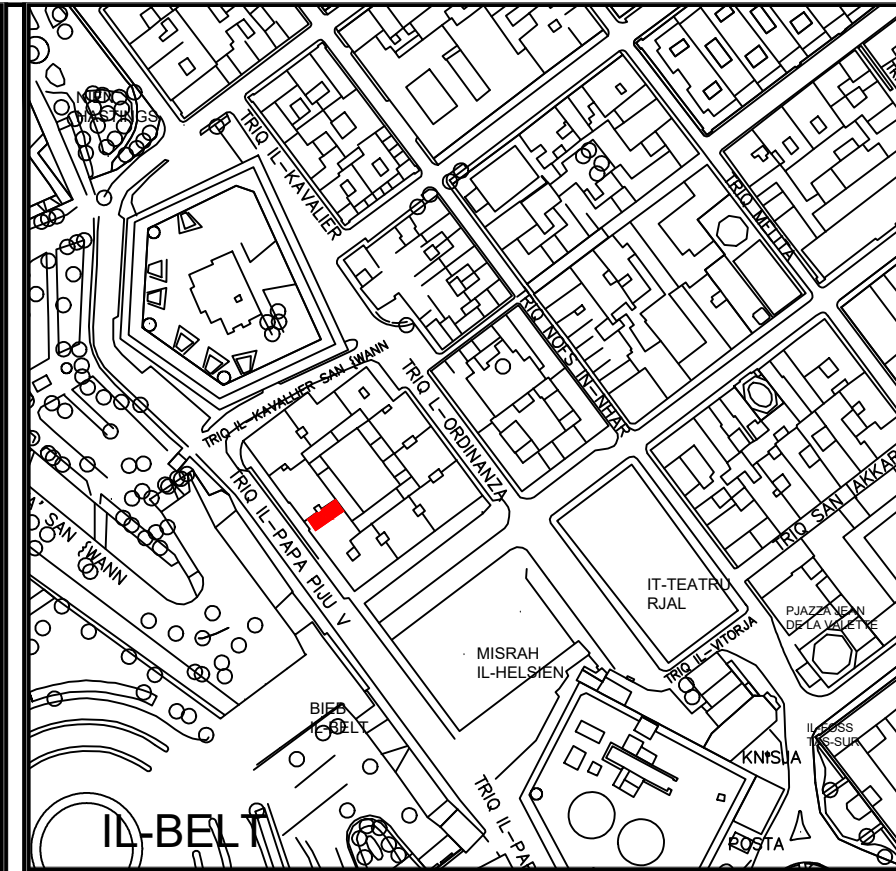

Site Plan
S.S. 5472

Scale 1:2500
Map Ref.: 55772
72801

 **PROPERTY No.: 68630**
AREA: 53m²



Auberge de Baviere
St. Sebastian Str, Valletta
Phone (00356) 2295 3238/39/40/42
Website
landsauthority.org.mt

Estate Management & Business Development

| | |
|------------------------------|---------------------------|
| Locality: VALLETTA | |
| P.D. No.: 2006_549_18 | Scale: 1 : 100 |
| File No.: L673/73/18 | Drawn by: DEMIR001 |

(sgd. J.Schembri)

A&CE
Date: **28th June 2022**