


**2AF**

**PREMISES 194, TRIQ IR- REPPUBLIKA,  
VALLETTA**

SCALE 1 : 200

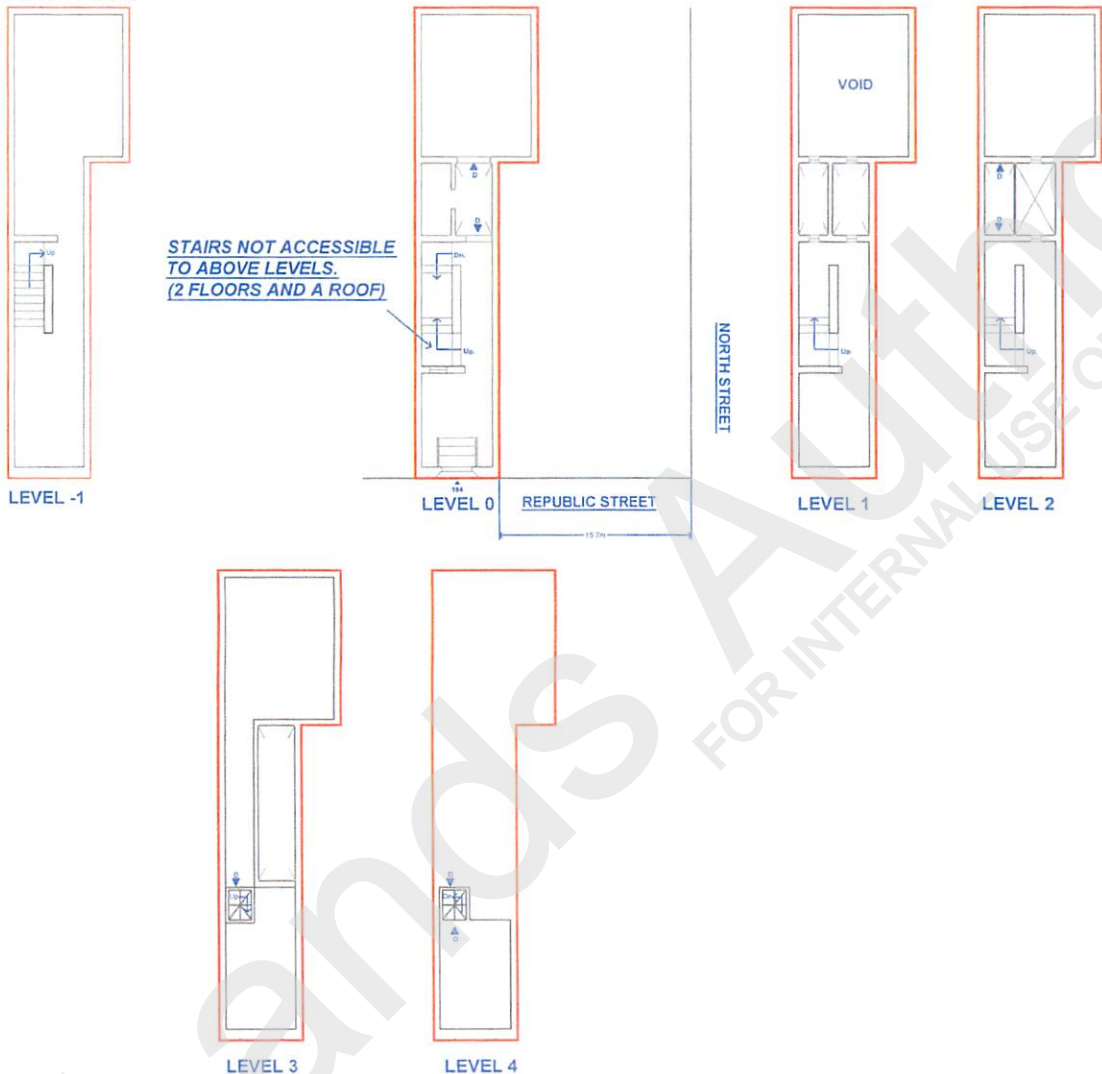

SCALE 1 : 200

CHECKED ON SITE - SEPTEMBER 2019 - DANGEROUS STRUCTURE



Site Plan  
S.S. 5673

Scale 1:2500  
Map Ref.: 56473  
73269



Property No : J56206

Levels -1, 1, 2, 3 and 4 couldn't be measured as they were not accessible and in a dangerous state



Auberge de Baviere  
St. Sebastian Str, Valletta  
Phone (00356) 2295 3238/39/40/42  
Website  
landsauthority.org.mt

Estate Management & Business Development

Locality: VALLETTA	
P.D. No.: 2019_0537	Scale: 1 : 200
File No.: T 974/97	Drawn by: elluk015

(sgd. S. Scotto)

A&CE

Date: 2nd September 2019