



**SHOP G
BLOCK 2B
GZIRA COMPLEX
GZIRA**

 


Scale 1:100

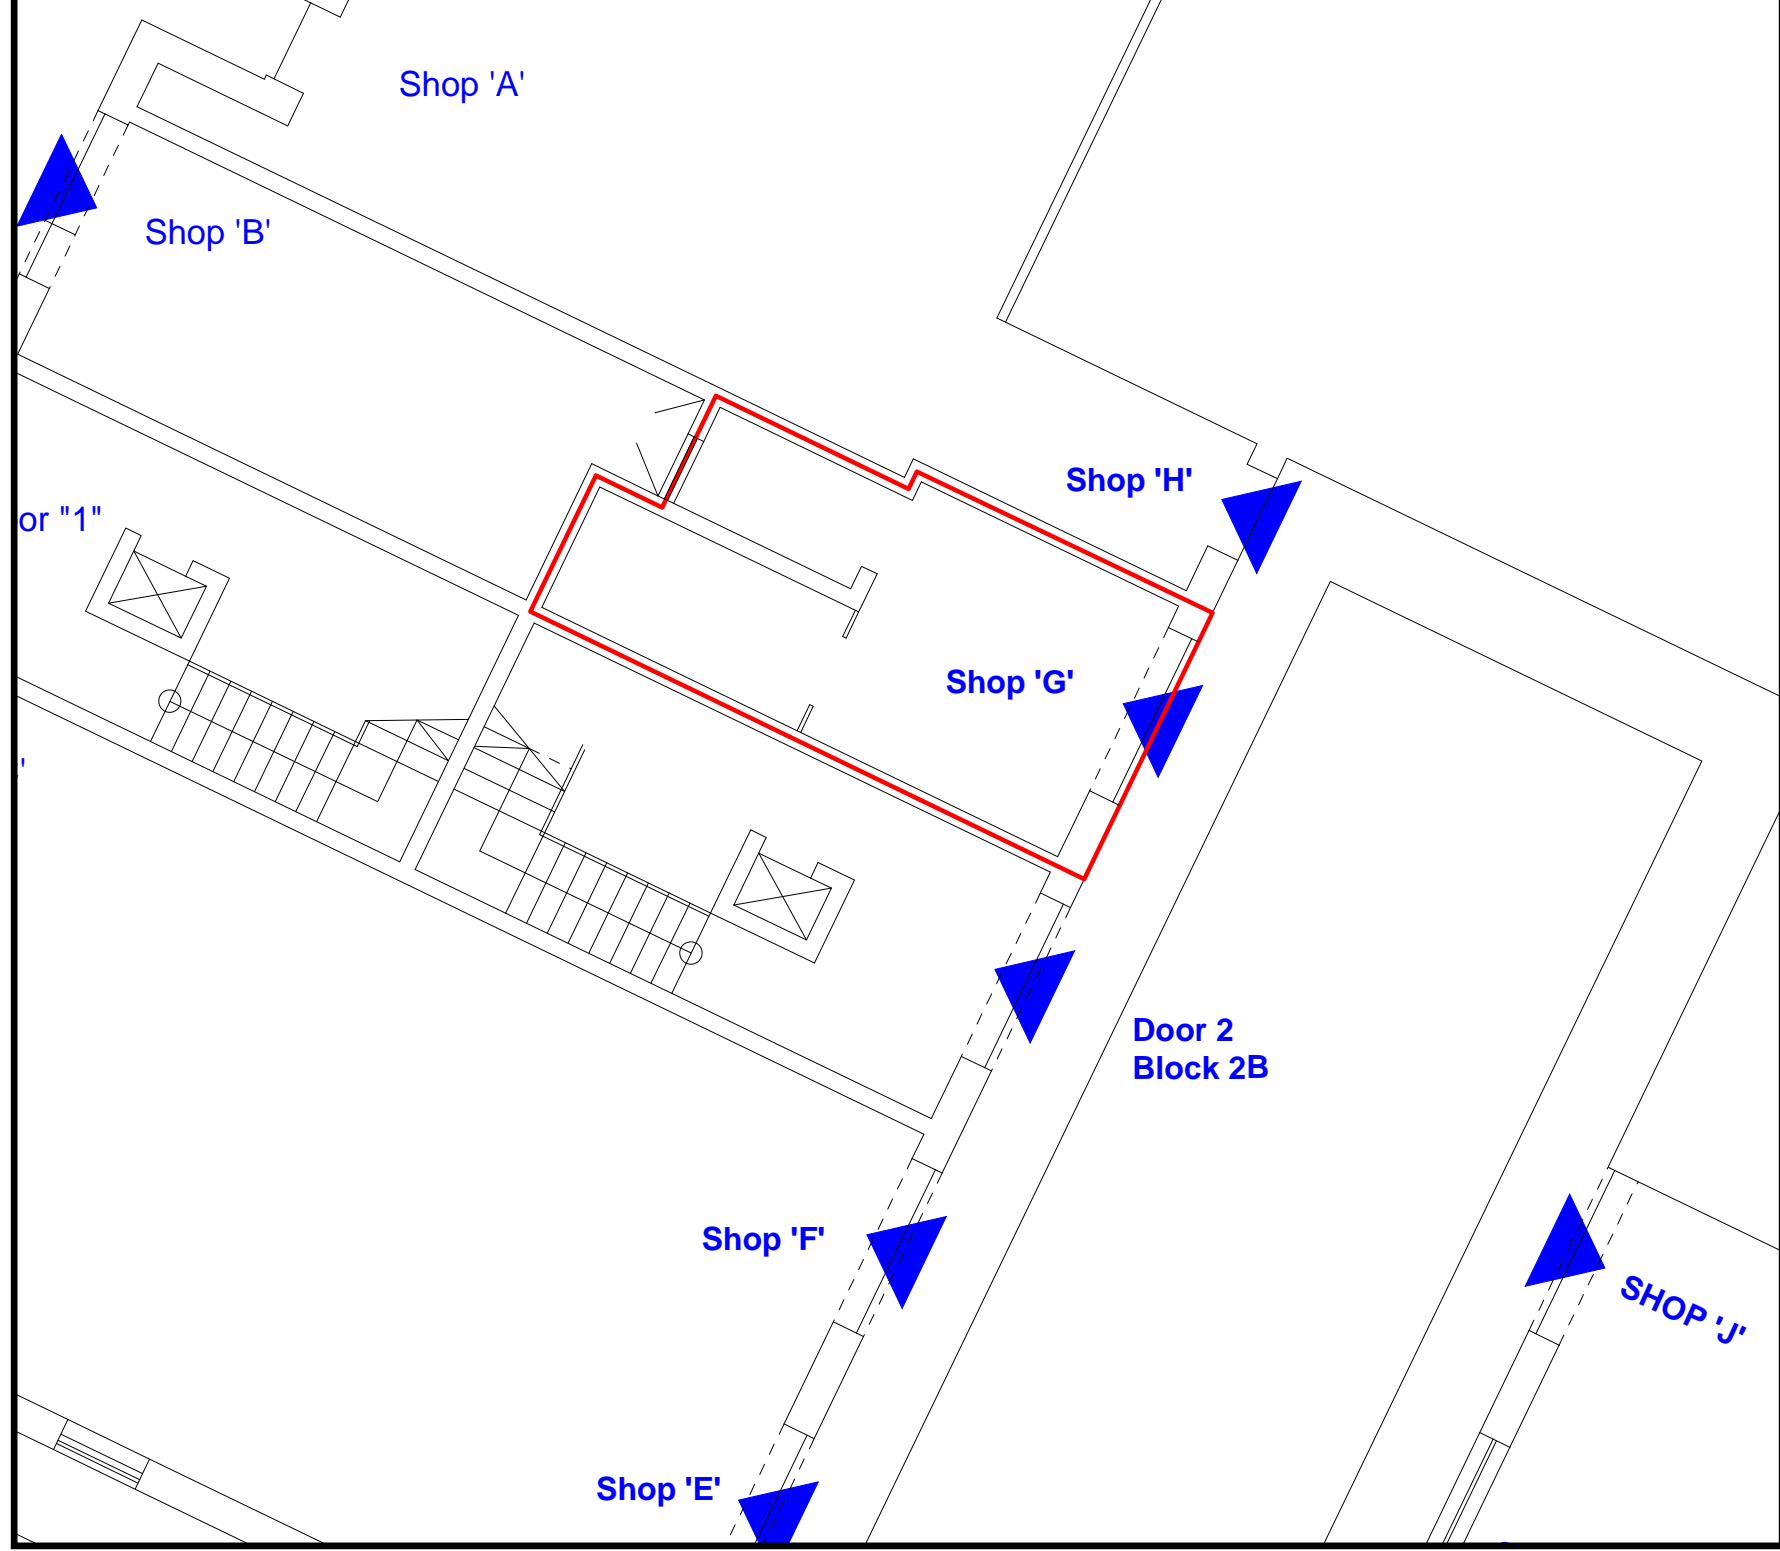

Scale 1:100

CHECKED ON SITE - SEPTEMBER 2005

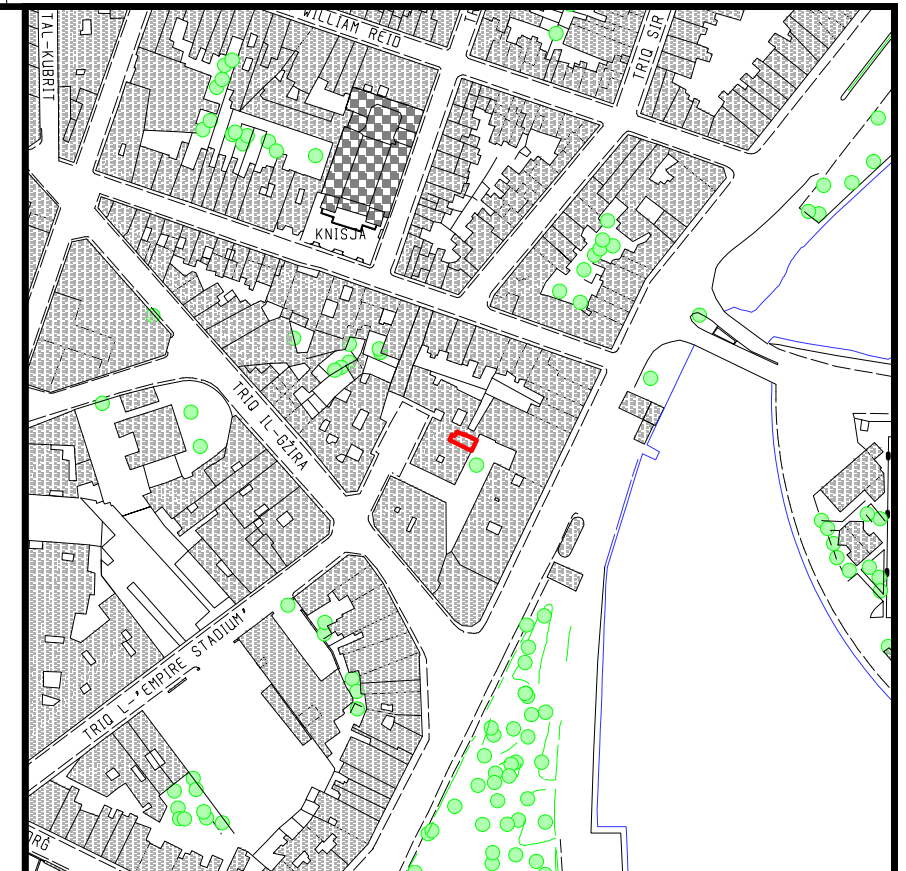

Site Plan
S.S. 5473

Scale 1:2500
Map Ref. 54498
73631



TENEMENT No.: E20342
AREA: 29m²

GOVERNMENT PROPERTY DIVISION ESTATE MANAGEMENT DEPARTMENT		
LOCALITY: GZIRA		
P.D. No: 28_87_2	SCALE 1:100	
FILE: L 419/85/22	DRAWN BY: VELLJ020	CHECKED BY:
(sgd. S. Scotto)	(sgd. J. Caruana)	
A&CE DATE: 20/11/2007	Director Estate Management DATE: 20/11/2007	