



**SHOP No.: 7 BLOCK No.:16  
MISRAH IR-REBHA  
BIRGU**

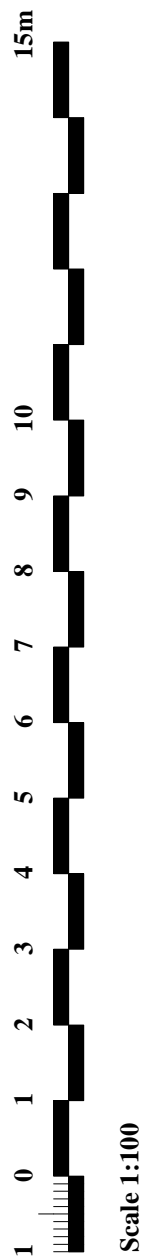

TRIQ DESAIN

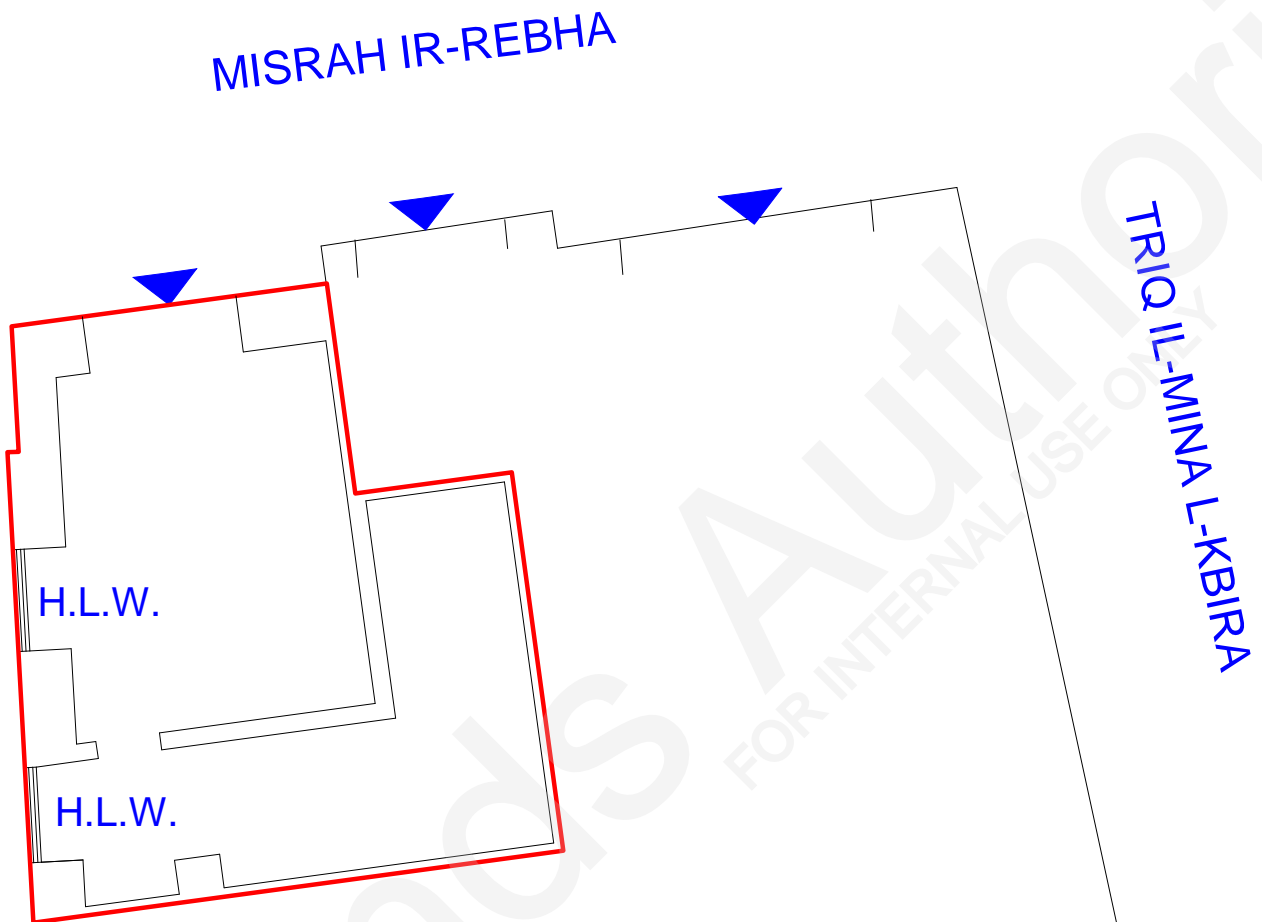

CHECKED ON SITE AUGUST 2011



Site Plan Scale 1:2500  
S.S. 5671 Map Ref. 56920 71801

PROPERTY No.: 63700  
AREA : 47m<sup>2</sup>

<b>GOVERNMENT PROPERTY DIVISION ESTATE MANAGEMENT DEPARTMENT</b>	
<b>LOCALITY: BIRGU</b>	
<b>P.D. No: 2011_736</b>	<b>SCALE 1:100</b>
<b>FILE: L487/64</b>	<b>DRAWN BY: GAUCN003</b>
<b>(sgd. C. Said)</b>	<b>(sgd. R. Camilleri)</b>
<b>A&amp;CE DATE: 12/09/2011</b>	<b>Director Estate Management DATE: 12/09/2011</b>