


12F

No.: 13, TRIQ IL-VITTM TAL-POLVERISTA
BIRGU

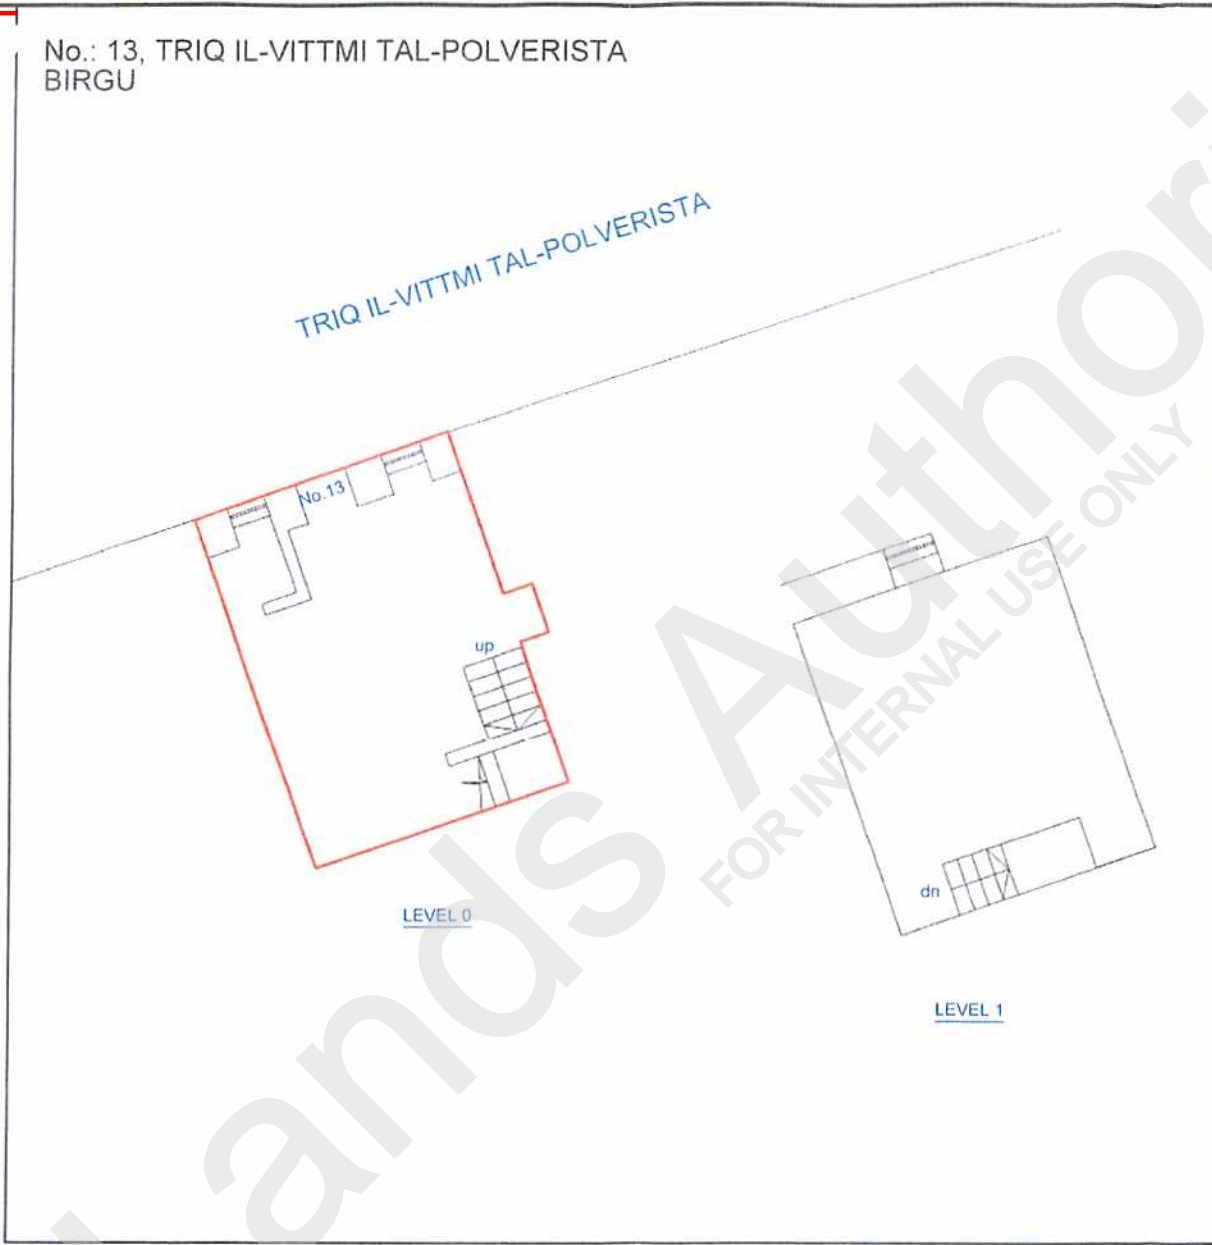

Site Plan
S.S. 5671

Scale: 1:2500
Map Ref. 56937
71596

N

PROPERTY No. 062054
 AREA LEVEL 0 : 38m²
 AREA LEVEL 1 : 37m²

LANDS AUTHORITY - ESTATE MANAGEMENT AND BUSINESS DEVELOPMENT DIRECTORATE	
LOCALITY: BIRGU	
P.D. NO: 2015_0846	SCALE 1:100
FILE: L770/72	DRAWN BY: falzs002
(sgd. S. Scotto) A&CE DATE:19/10/2015	(sgd. E. Darmanin) Assistant Director Property DATE:19/10/2015