

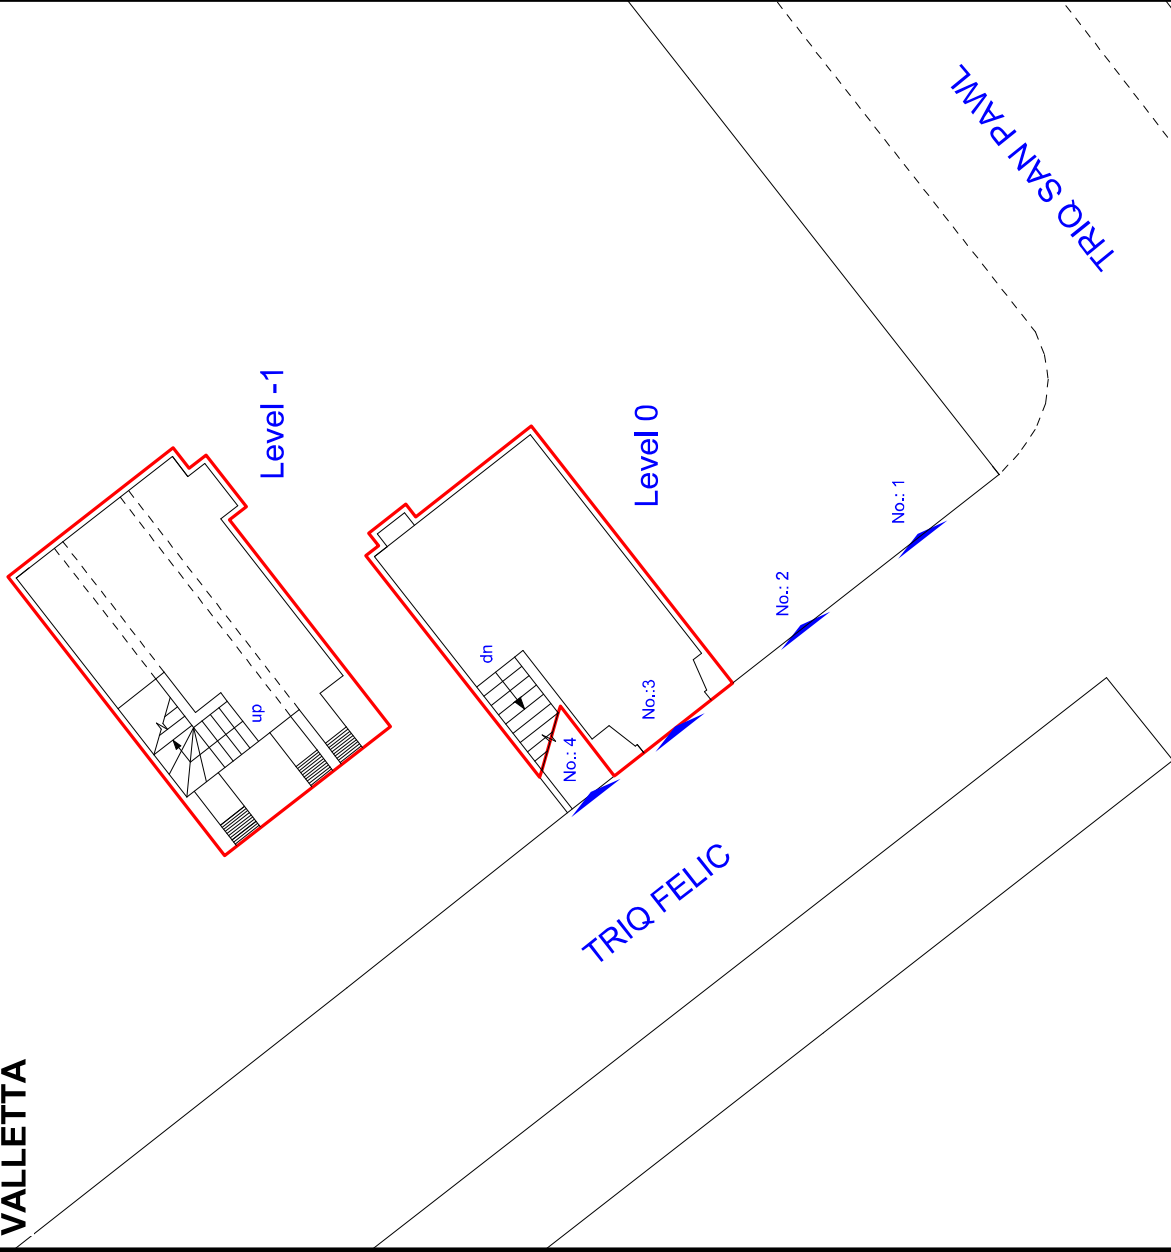


**SHOP No.: 3
TRIQQ FELIC
VALLETTA**

 

Scale 1:100

CHECKED ON SITE - MARCH 2010

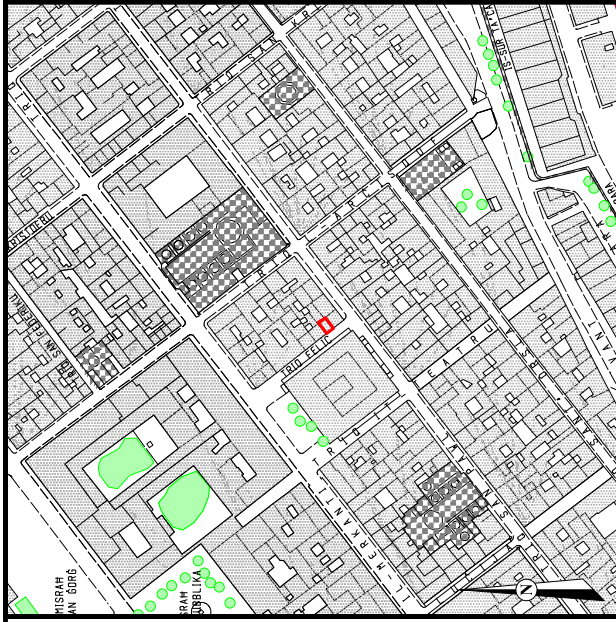

Site Plan Scale 1:2500
S.S. 5672 Map Ref. 56272
72929



PROPERTY No.: 83024
AREA LEVEL -1: 26m²
AREA LEVEL 0: 23m²

GOVERNMENT PROPERTY DIVISION ESTATE MANAGEMENT DEPARTMENT	
LOCALITY: VALLETTA	
P.D. No: 214_88_A	SCALE 1:100
FILE: L312/78	DRAWN BY: FALZ002
(sgd. S. Scottu)	(sgd. A. Mifsud)
A&CE	A/Director Estate Management
DATE: 22/03/2010	DATE: 22/03/2010