
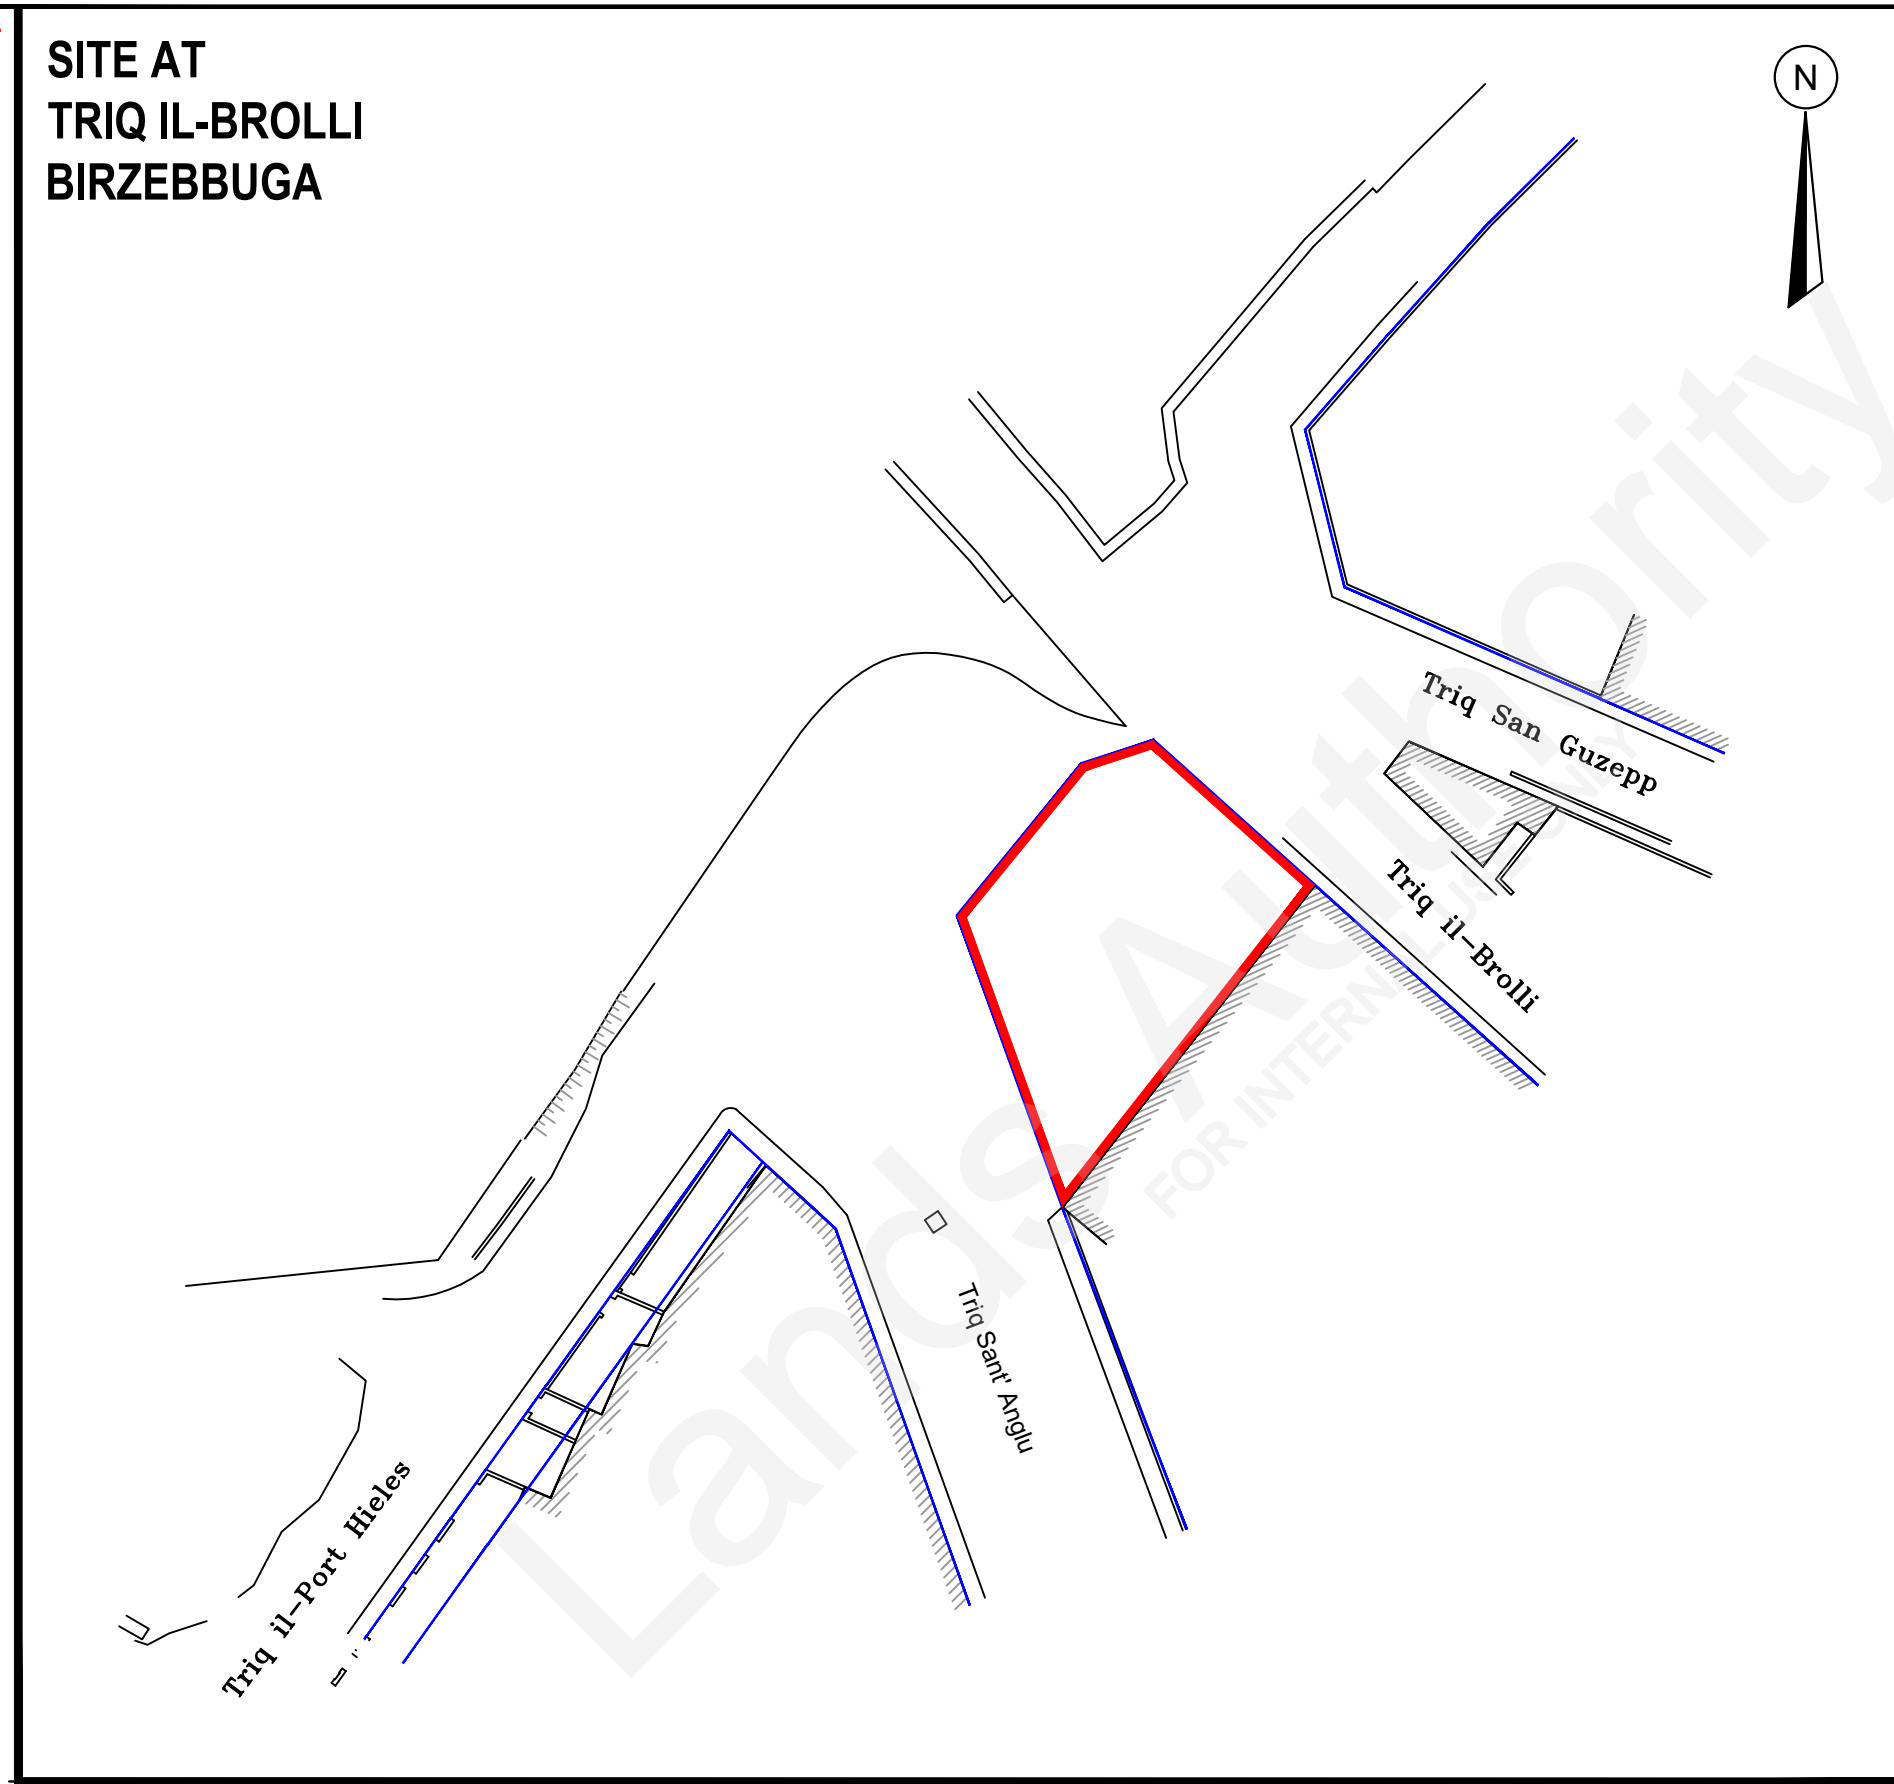


6A

**SITE AT
TRIQ IL-BROLLI
BIRZEBBUGA**

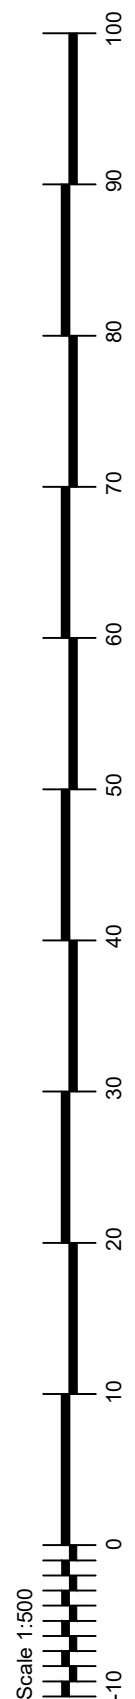

Scale 1:500

INTERPRETED FROM PLANNING AUTHORITY SURVEY REF: Bbg2255e3-10 AND FROM GOVERNMENT LAND REGISTRATION. (GLA1/2020/1292)



Site Plan
S.S. 5665

Scale 1:2500
Map Ref.: 57207
65229 (ED50) 457149
3965032 (WGS84)



Property No : **J212653**
Area : **378m²**



P.A. Building alignment



Auberge de Baviere
St. Sebastian Str, Valletta
Phone (00356) 2295 3238/39/40/42
Website landsauthority.org.mt

Estate Management & Business Development

Locality: BIRZEBBUGA	
P.D. No.: 2022_0296_B	Scale : 1 : 500
File No.: A/4908/1997/1	Drawn by : bugem151

A&CE **sgd (J. Schembri)**

Date : **8th January, 2023**