

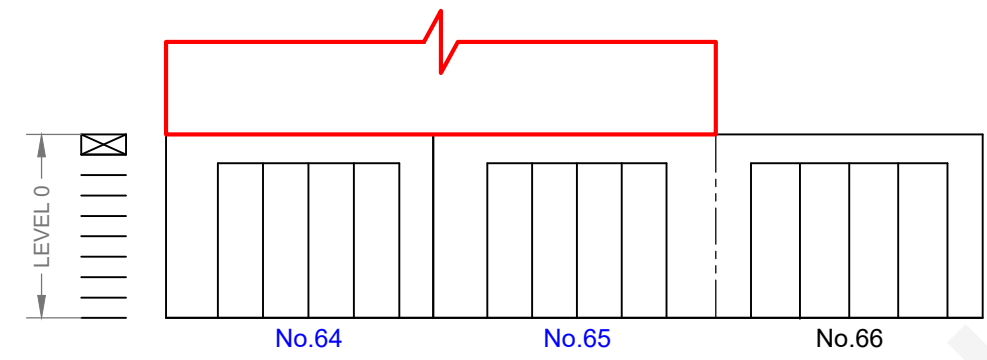


13A



**Airspace overlying
Garages No.64 & No.65
Triq Erin Serracino Inglott
L-IKLIN**

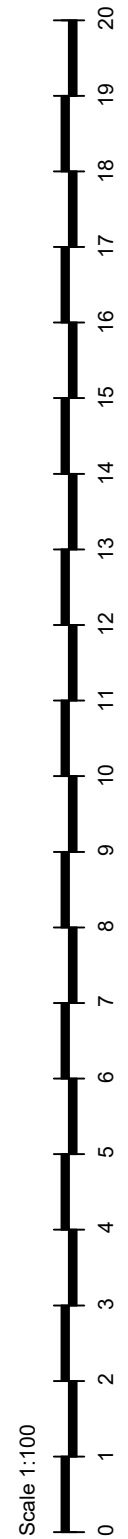

FRONT ELEVATION
(on Triq Erin Serracino Inglott)

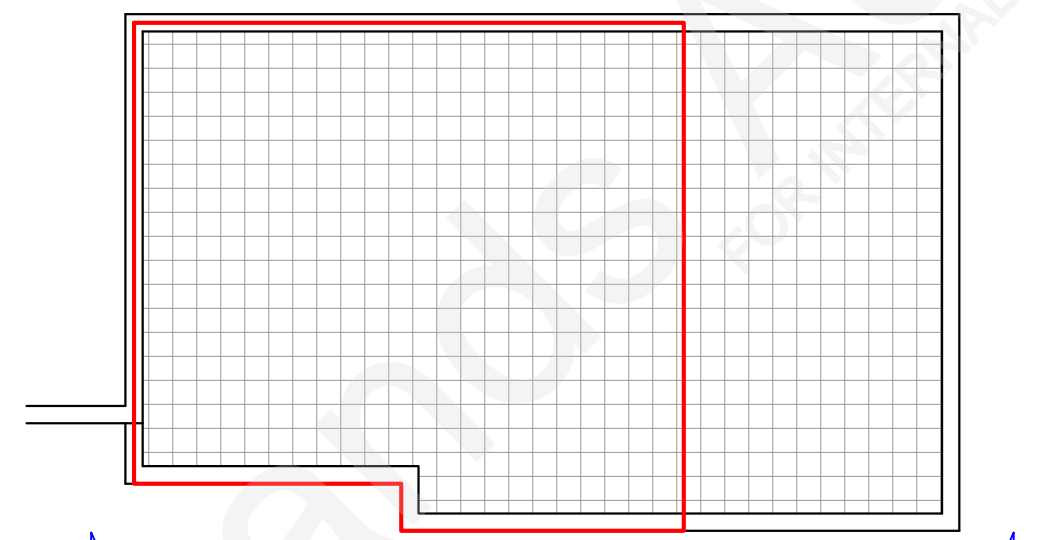

TRIQ ERIN SERRACINO INGLOTT
ROOF LEVEL
(Overlying Street Level Garages)

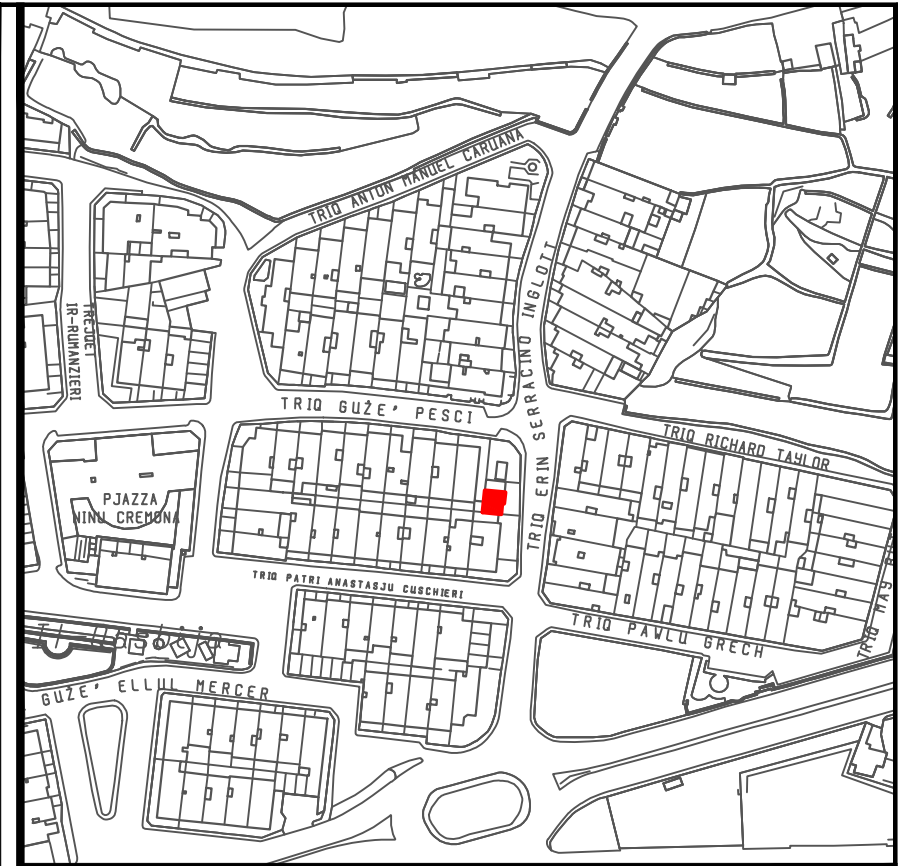 

Site Plan
S.S. 5073

Scale 1:2500
Map Ref.: 51178 451121
73641 (ED50) 3973444 (WGS84)

Property No : **E292821**
Area : **46.54m²**
(Airspace overlying Level 0)

	Auberge de Baviere St. Sebastian Str, Valletta Phone (00356) 2295 3238/39/40/42 Website landsauthority.org.mt	
	Estate Management & Business Development	
Locality:	L-IKLIN	
P.D. No.:	190A_82_7_1	Scale : 1 : 100
File No.:	L/0461/1980/0073	Drawn by : bonam051
A&CE	f/ Chief Officer Estate Management & Business Development	
	sgd (S. Scotto)	sgd (M. Bugeja)
Date :	14th June, 2024	Date : 14th June, 2024