

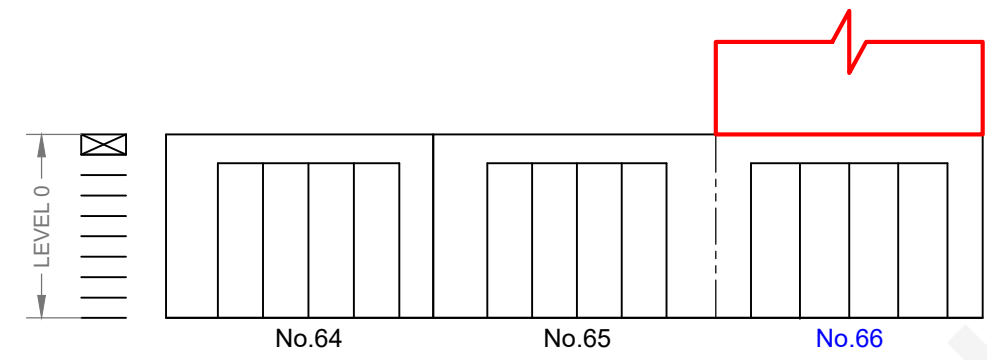


15A



**Airspace overlying
Garage No.66
Triq Erin Serracino Inglott
L-IKLIN**

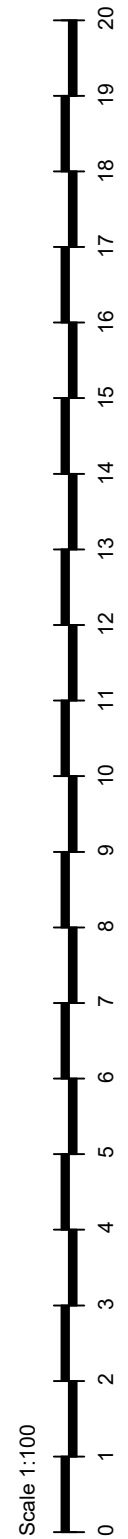

FRONT ELEVATION
(on Triq Erin Serracino Inglott)

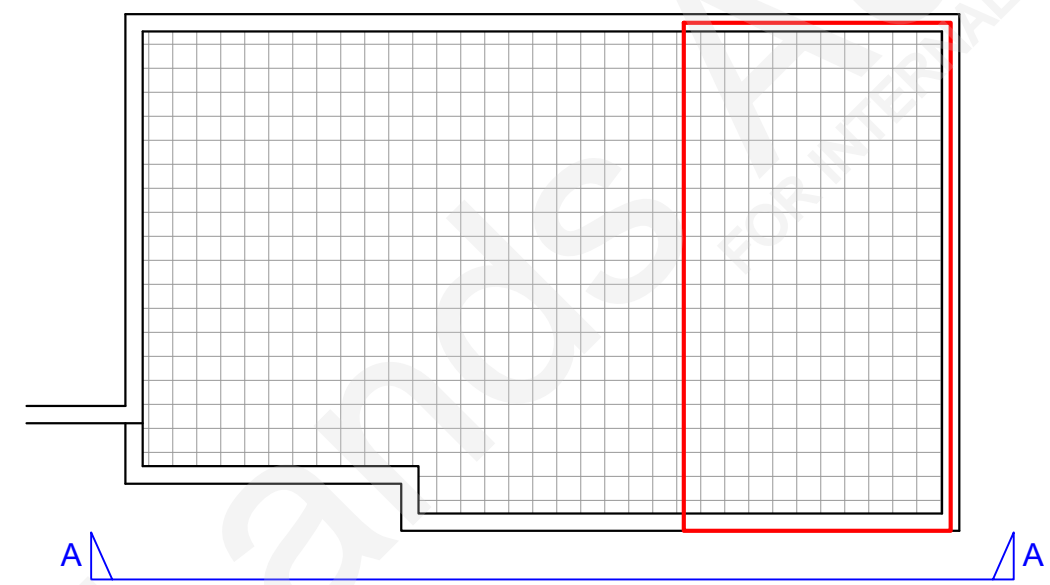

TRIQ ERIN SERRACINO INGLOTT
ROOF LEVEL
(Overlying Street Level Garages)

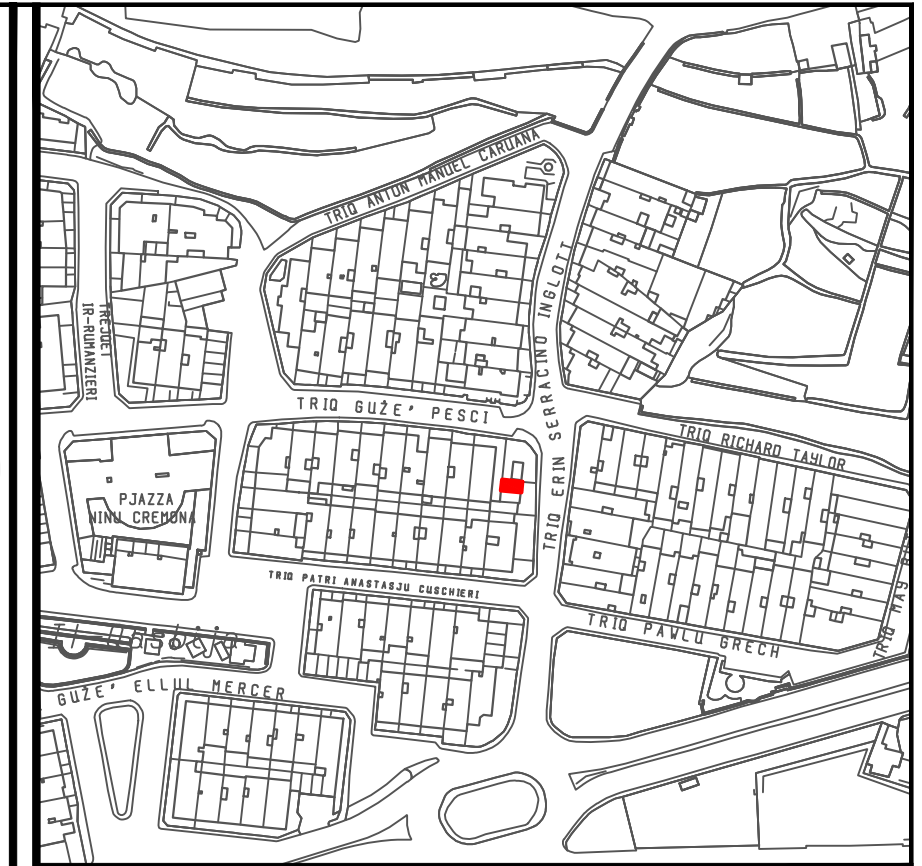 

Site Plan
S.S. 5073

Scale 1:2500
Map Ref.: 51178 451121
73641 (ED50) 3973444 (WGS84)

Property No : **E292824**
Area : **23.78m²**
(Airspace overlying Level 0)

		Auberge de Baviere St. Sebastian Str, Valletta Phone (00356) 2295 3238/39/40/42 Website landsauthority.org.mt	
		Estate Management & Business Development	
Locality: L-IKLIN		P.D. No.: 190A_82_7_2 Scale : 1 : 100	
File No.: L/0461/1980/0074		Drawn by : bonam051	
A&CE sgd (S. Scotto)		f/ Chief Officer Estate Management & Business Development sgd (M. Bugeja)	
Date : 14th June, 2024		Date : 14th June, 2024	