

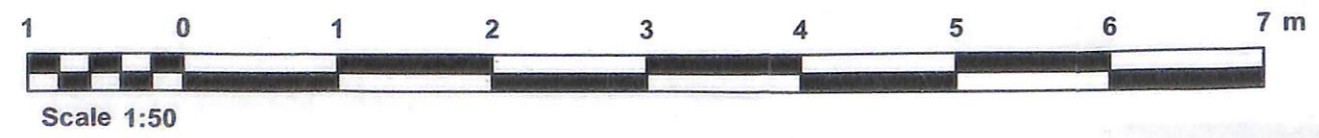


1B

### STRUCTURES AT BIEB IR-RUWA RABAT (Malta)

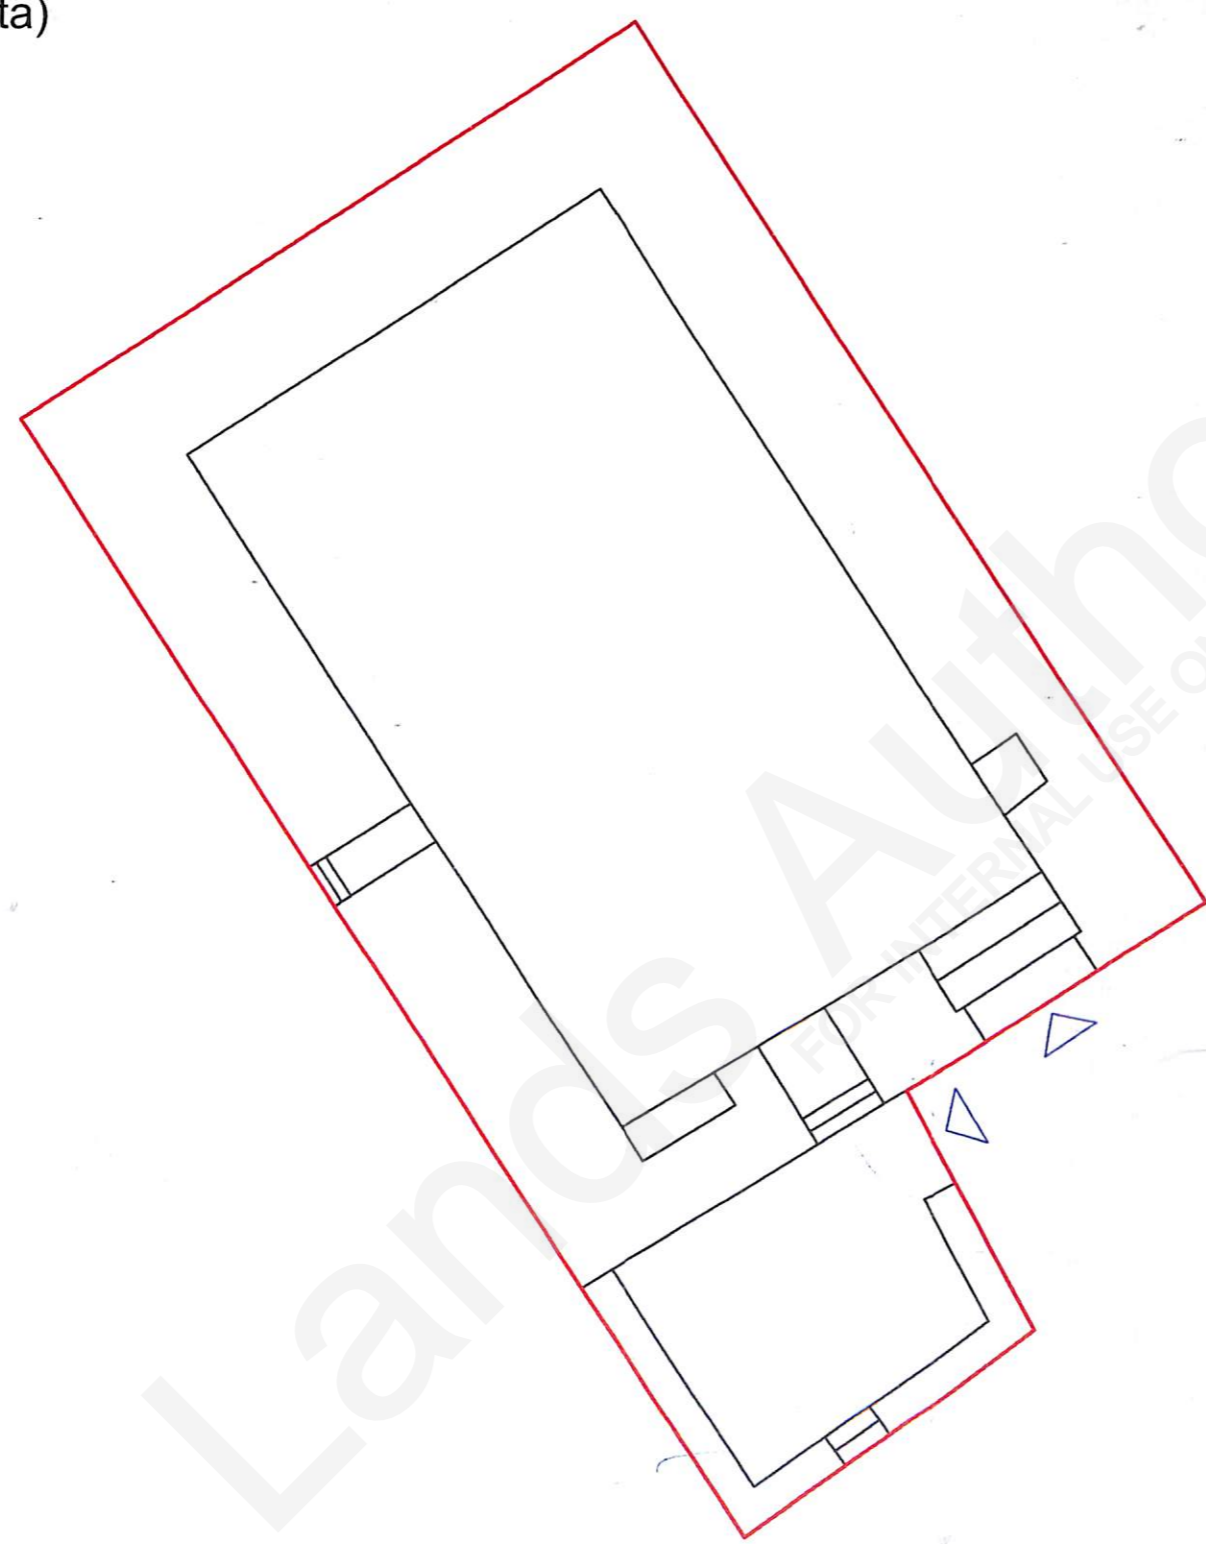

INTERPRETED FROM PLAN SUBMITTED BY APPLICANT

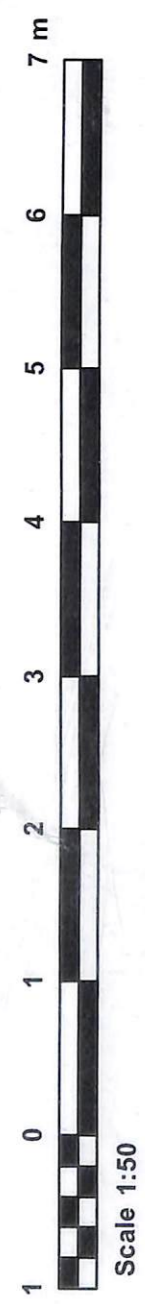

Site Plan	Scale: 1:2500
S.S. 4272	Map Ref. 43046 72063



<b>GOVERNMENT PROPERTY DEPARTMENT ESTATE MANAGEMENT DIRECTORATE</b>	
LOCALITY: RABAT (Malta)	
P.D. NO: 2014_723	SCALE 1:50
FILE: L141/2014	DRAWN BY: falzs002
(sgd. S. Scotto)	(sgd. C. Camilleri)
A&CE DATE:28/10/2014	Director Estate Management DATE:28/10/2014