

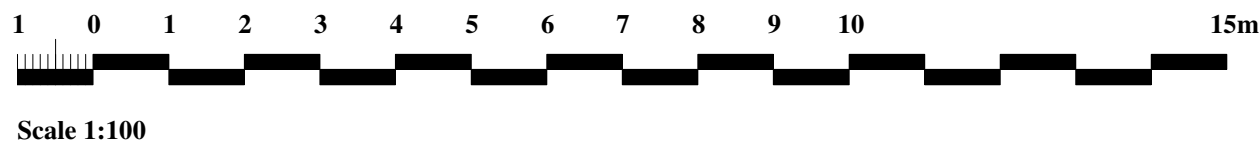


**PREMISES No.:60
AT TRIQ IL-PARROCCA
LUQA**

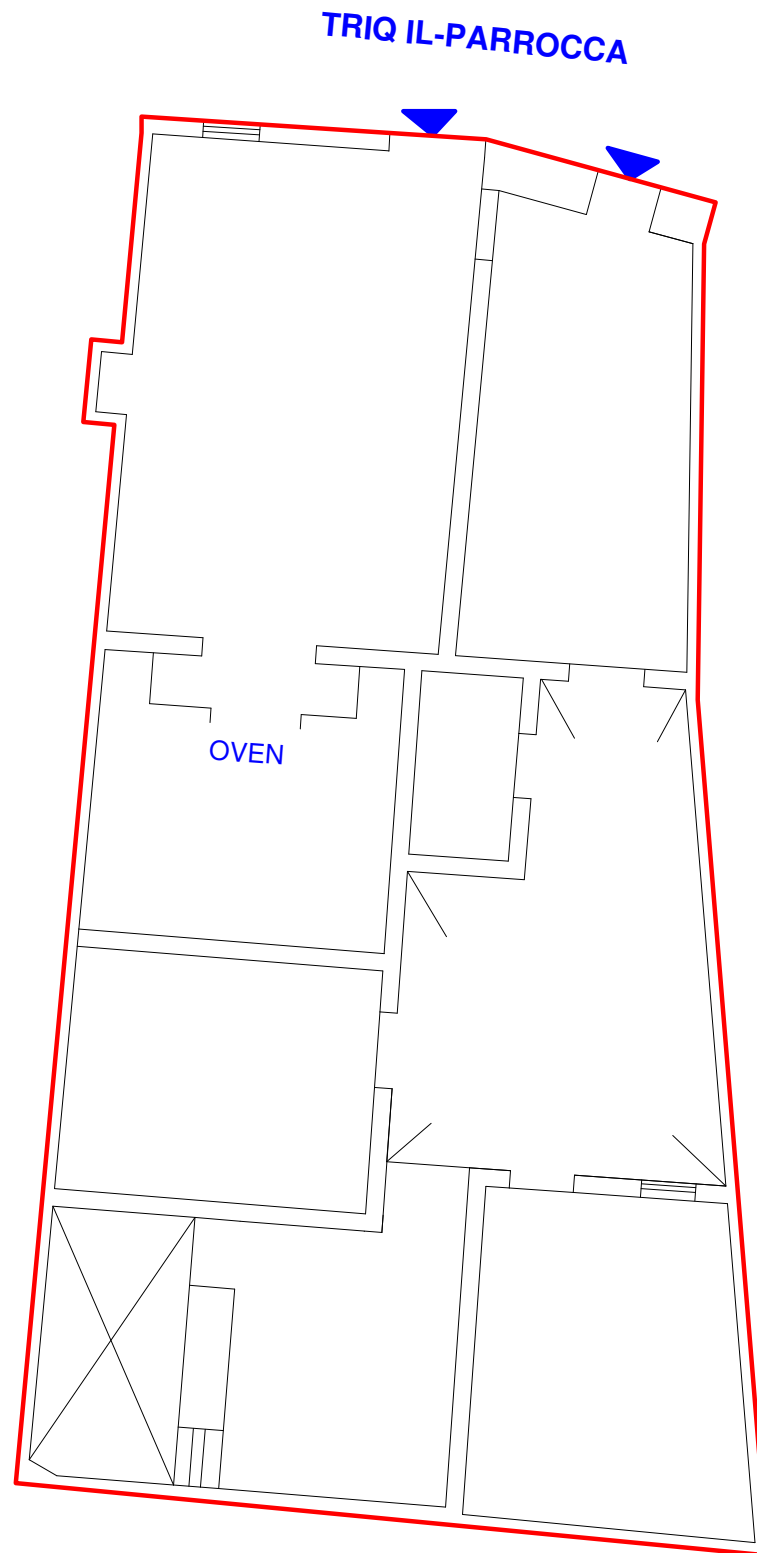

MEASURED ON SITE MAY 2014

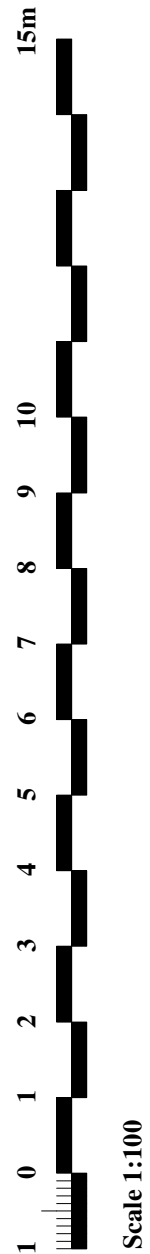

Site Plan
S.S. 5468

Scale 1:2500
Map Ref. 54047
68761

 PROPERTY No.: J48070
AREA : 155m²

**GOVERNMENT PROPERTY DEPARTMENT
ESTATE MANAGEMENT DIRECTORATE**

LOCALITY: LUQA

P.D. No: 2014_329

SCALE 1:100

FILE: T2077/1997

**DRAWN BY:
GAUCN003**

(sgd. S. Scotto)

(sgd. P. Mamo)

**A&CE
DATE: 29/09/2014**

**Assistant Director Services
DATE: 29/09/2014**