




Scale 1:100



Scale 1:100

CHECKED ON SITE - JUNE 2009

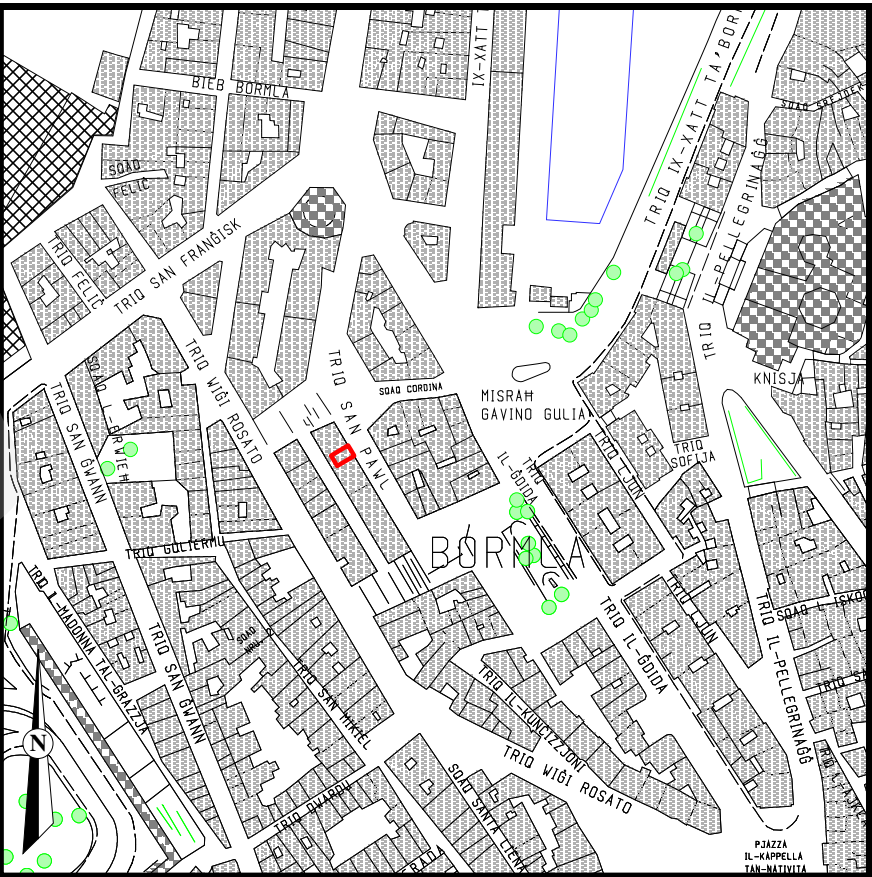

Site Plan

S.S. 5671

Scale **1:2500**
Map Ref. **56653**
 71016



PROPERTY No. 63275
AREA : 26 m²

**GOVERNMENT PROPERTY DIVISION
ESTATE MANAGEMENT DEPARTMENT**

LOCALITY: BORMLA

P.D. No: 2009_399

SCALE 1:100

FILE: L 612/65

DRAWN BY:
VELLJ020

CHECKED BY:

(sgd. S. Scotto)

(sgd. A. Mifsud)

A&CE

Assistant Director Property

DATE: 23/06/2009

DATE: 23/06/2009