




BOATHOUSE 9,
XATT IT-TIBEN,
FLORIANA.

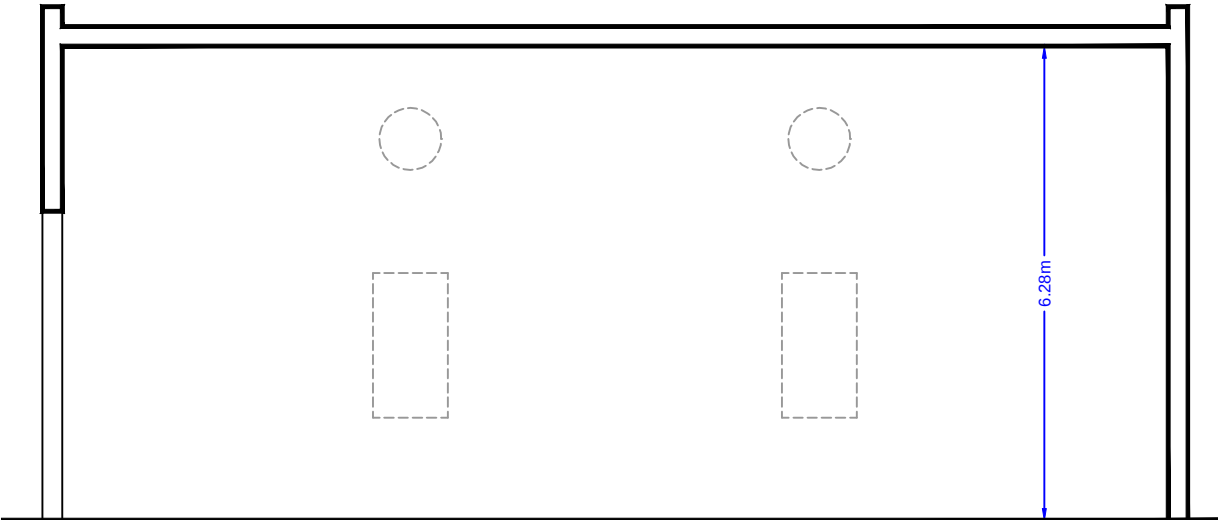

LONGITUDINAL SECTION

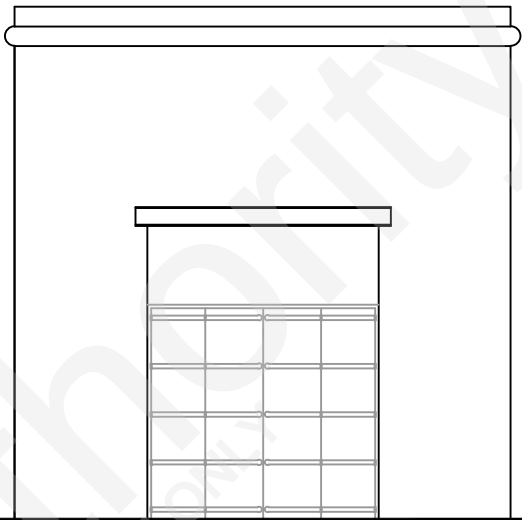


FRONT ELEVATION

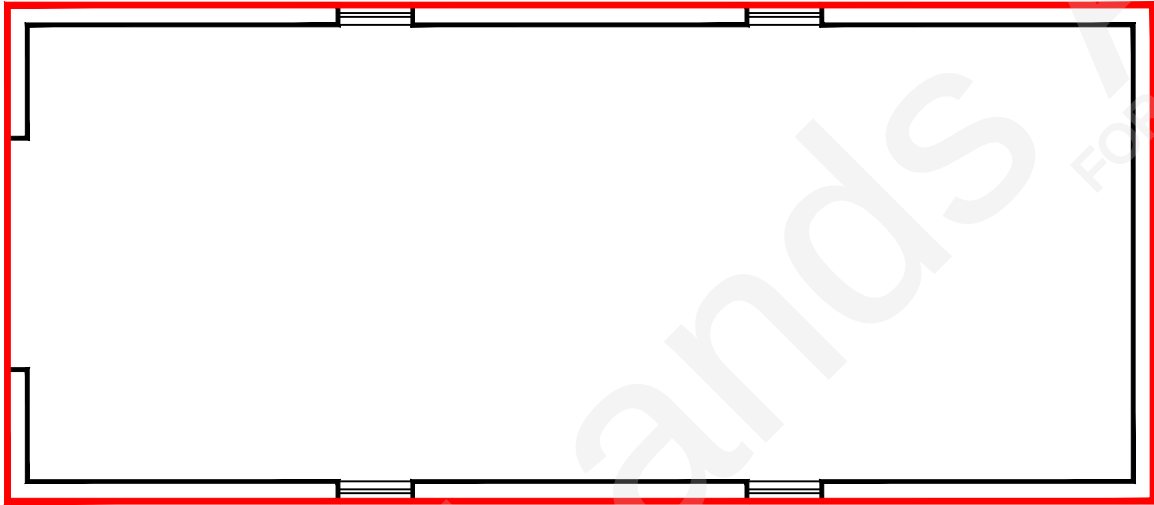

EXISTING PLAN




SCALE 1 : 100

 

SCALE 1 : 100

CHECKED ON SITE - MARCH 2021.

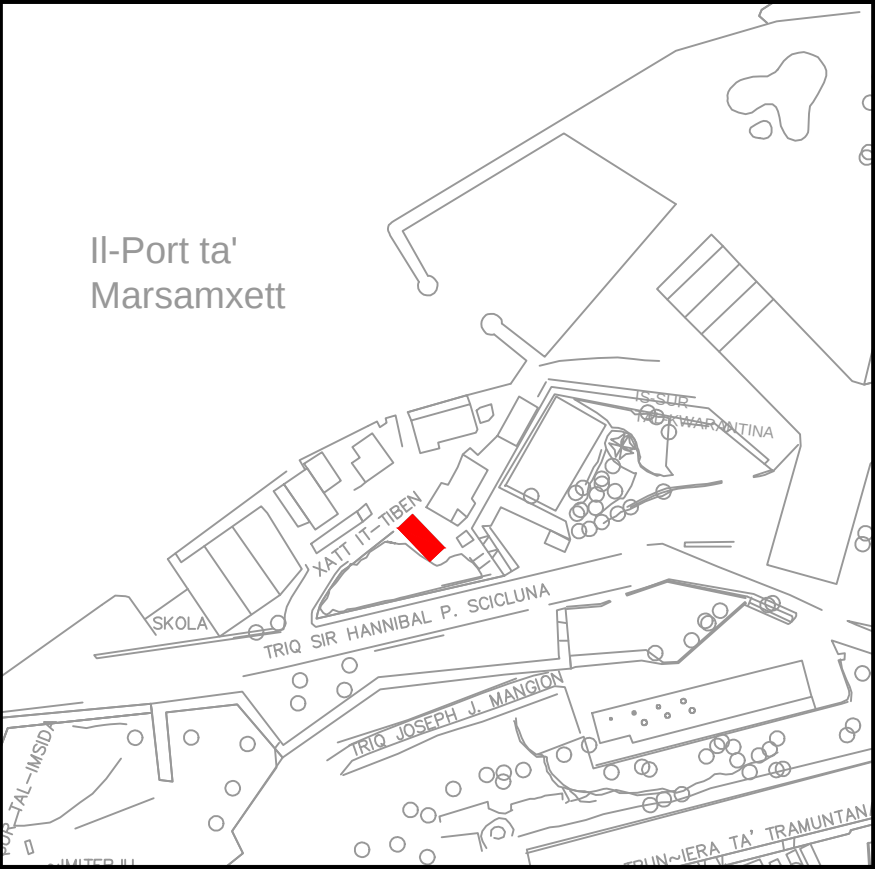

Site Plan
S.S. 5472

Scale 1:2500
Map Ref.: 55256
72824



Property No : 092862
Area : 100m²



Auberge de Baviere
St. Sebastian Str, Valletta
Phone (00356) 2295 3238/39/40/42
Website
landsauthority.org.mt

Estate Management & Business Development

Locality: FLORIANA	
P.D. No.: 2021_0203	Scale : 1 : 100
File No.: L 3 / 1966 / 1	Drawn by : cianj014

(sgd. J. Schembri)
A&CE

Date : **28 th April 2021**