


SHOP No.1 AT CIVIC CENTRE TRIQ SAN KATALDU RABAT (MALTA)

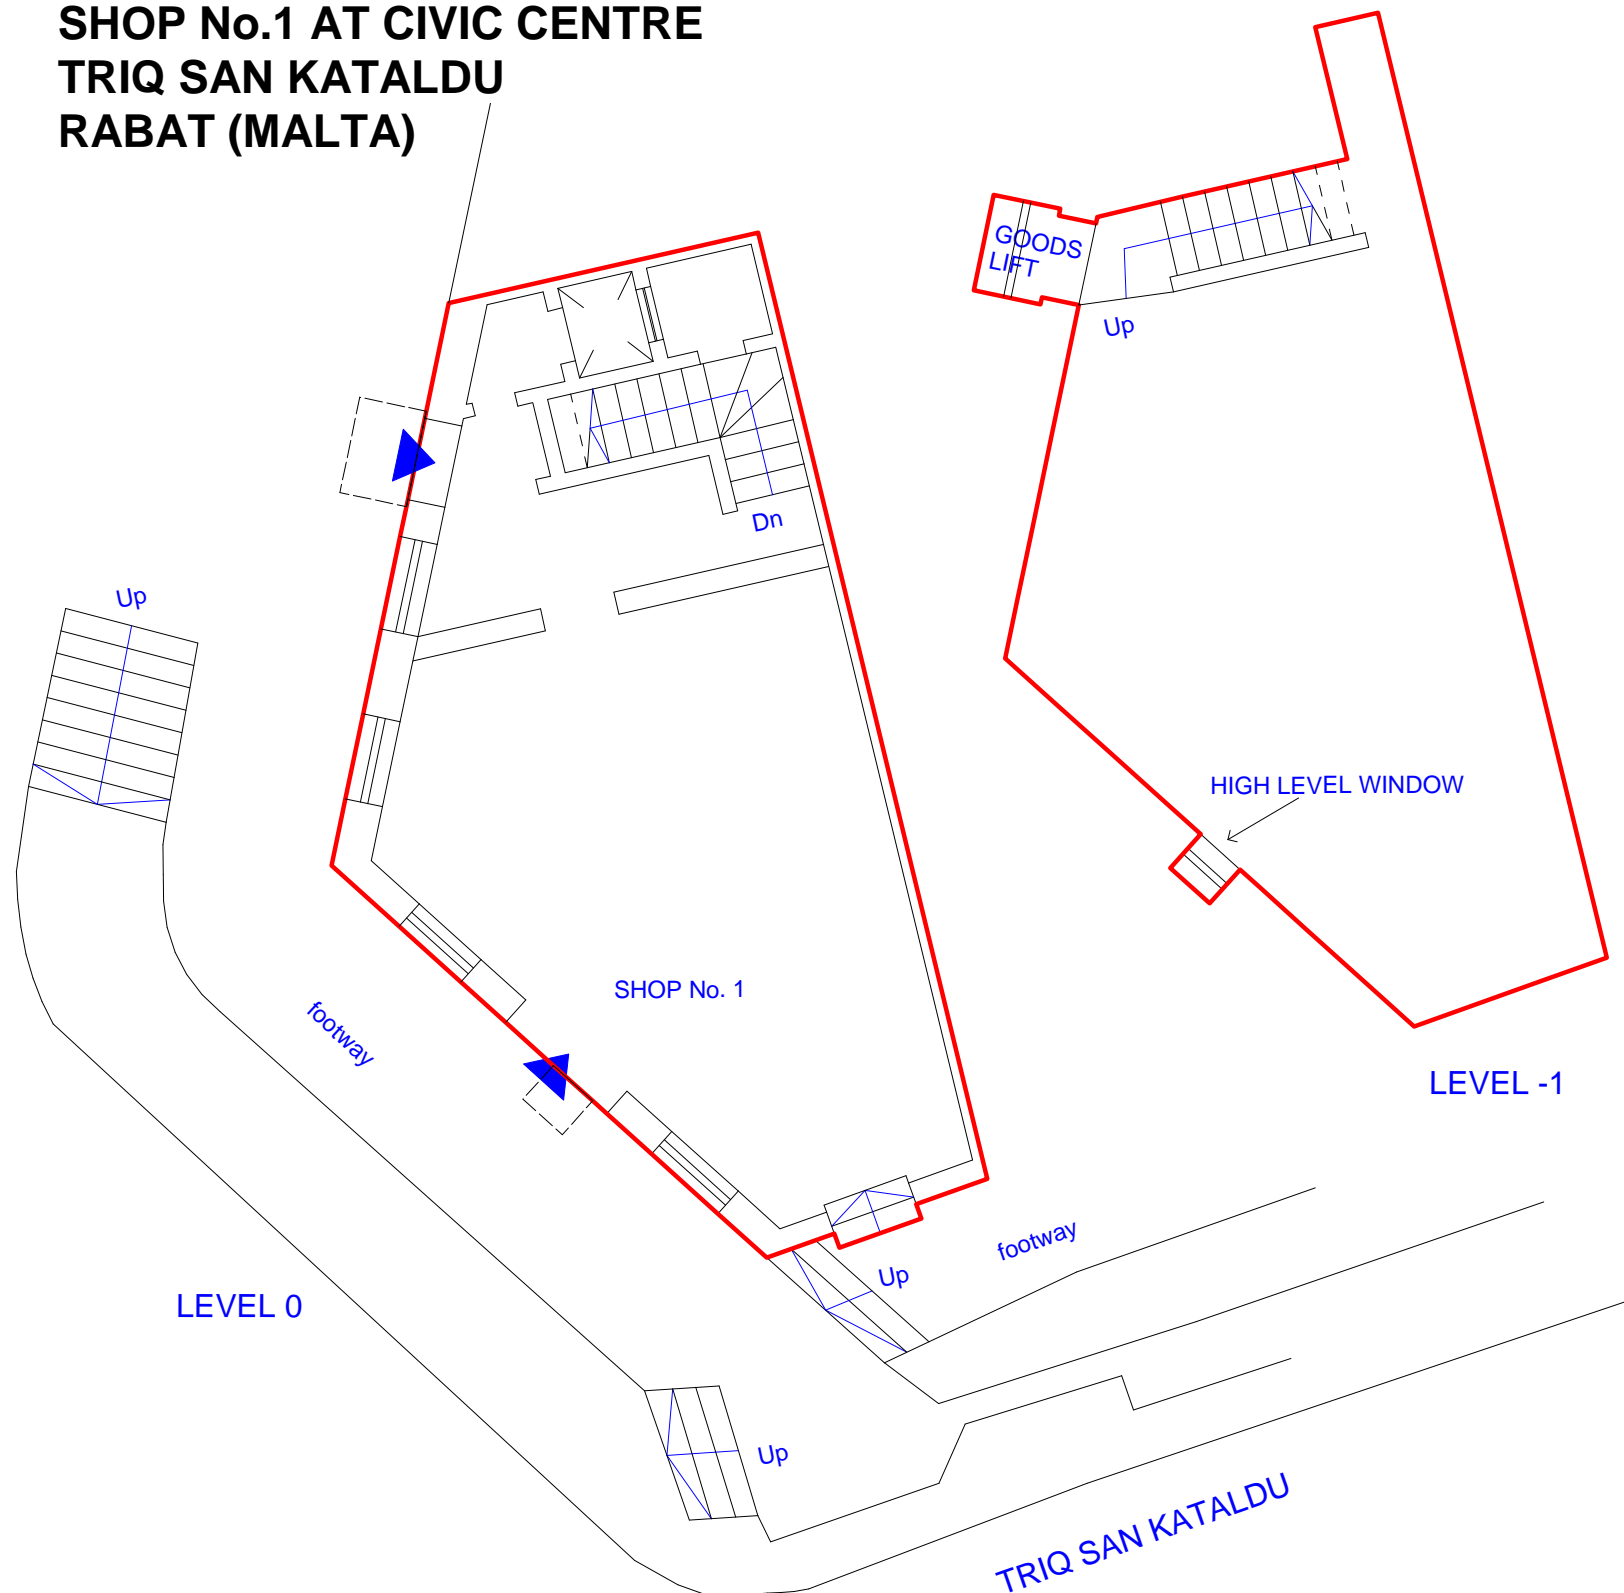


Scale 1:100




Scale 1:100

CHECKED ON SITE - OCTOBER 2008

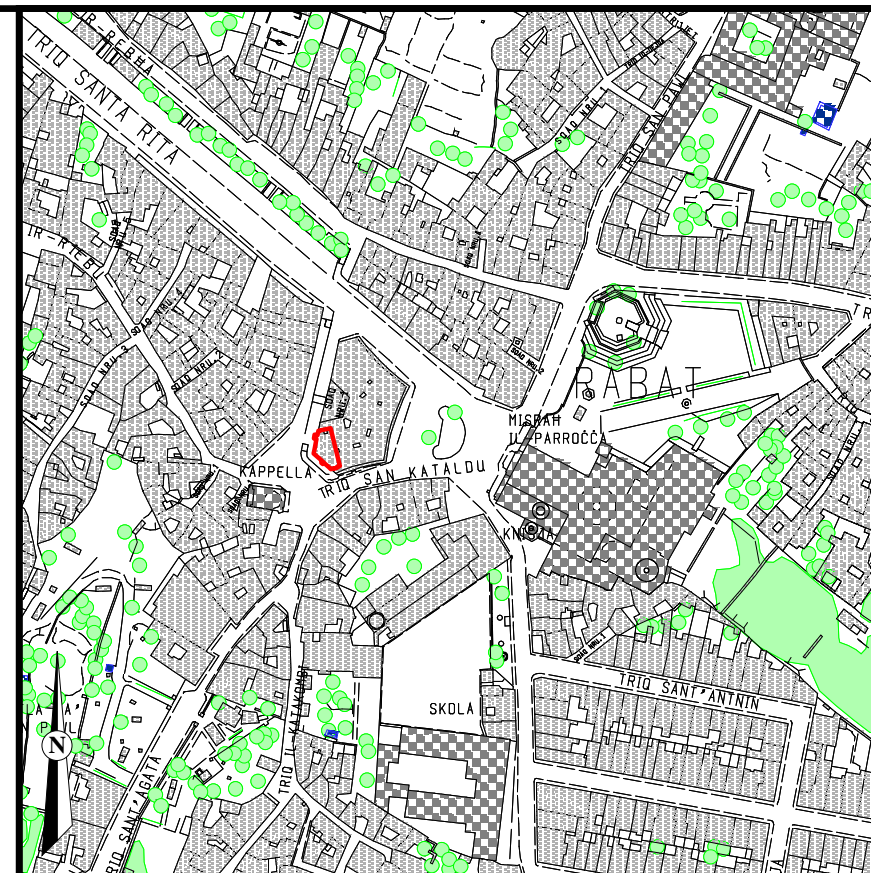

Site Plan
S.S. 4471

Scale 1:2500
Map Ref. 45745
71214

 

PROPERTY No.: 66233
LEVEL 0 - AREA : 73 m²
LEVEL -1 - AREA : 61 m²

GOVERNMENT PROPERTY DIVISION ESTATE MANAGEMENT DEPARTMENT

LOCALITY: RABAT (MALTA)

P.D. No: 13_87_2_A

SCALE 1:100

FILE: 879/66/1

DRAWN BY:
VELLJ020

CHECKED BY:

(sgd. S. Scotto)

(sgd. A. Mifsud)

A&CE
DATE: 16/01/2009

Assistant Director Property
DATE: 16/01/2009