



PAOLA
Premises 97
Paola Hill.

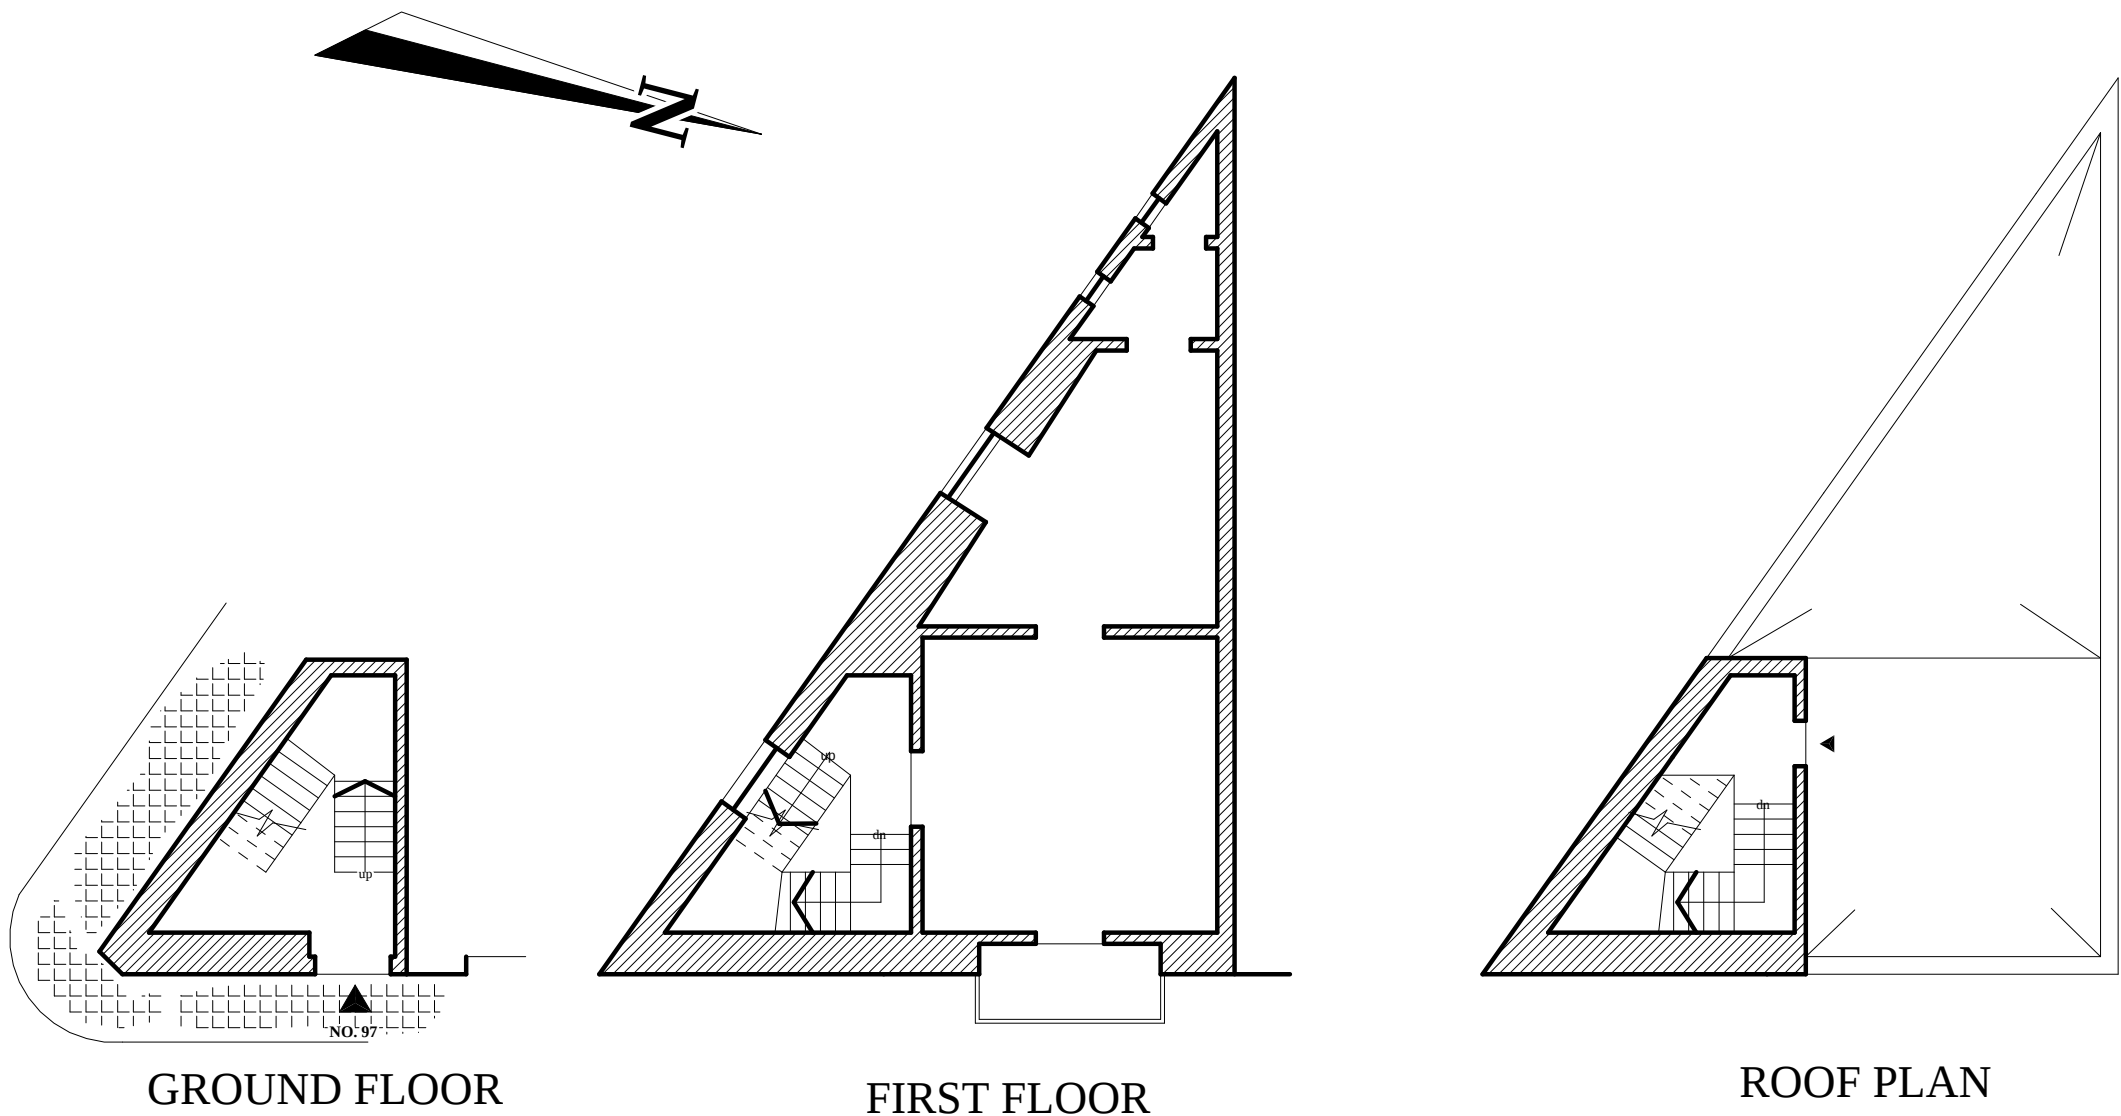

IT-TELGHA TA` RAHAL GDID

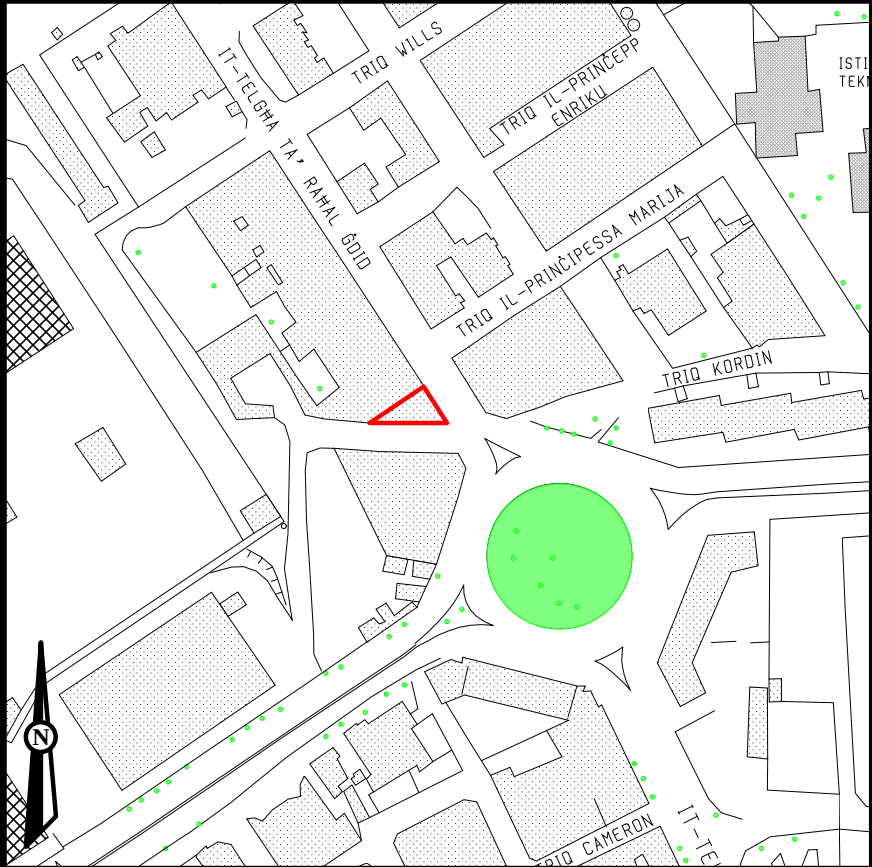

Site Plan
S.S. 5470
Scale 1:2500
Map Ref. 55177
70526

GOVERNMENT PROPERTY DIVISION
ESTATE MANAGEMENT DEPARTMENT

LOCALITY: PAOLA

P.D. No: 235_2001

SCALE 1:100

FILE: 302/72

DRAWN BY:
MIFSD004

CHECKED BY:

(sgd. S. Scotto)

(sgd. J. Caruana)

A&CE
DATE: 26/10/2001

Director Estate Management
DATE: 26/10/2001

