

Site Plan Scale 1:2500  
 S.S. 5672 Map Ref. 56272 72929

PROPERTY No.: 83024  
 AREA LEVEL -1: 26m<sup>2</sup>  
 AREA LEVEL 0: 23m<sup>2</sup>



GOVERNMENT PROPERTY DIVISION  
 ESTATE MANAGEMENT DEPARTMENT

LOCALITY: VALLETTA

P.D. No: 214\_88\_A SCALE 1:100


FILE: L312/78 DRAWN BY: FALZS002

(sgd. S. Scottò)


A&CE DATE: 22/03/2010

(sgd. A. Mifsud)

A/Director Estate Management DATE: 22/03/2010

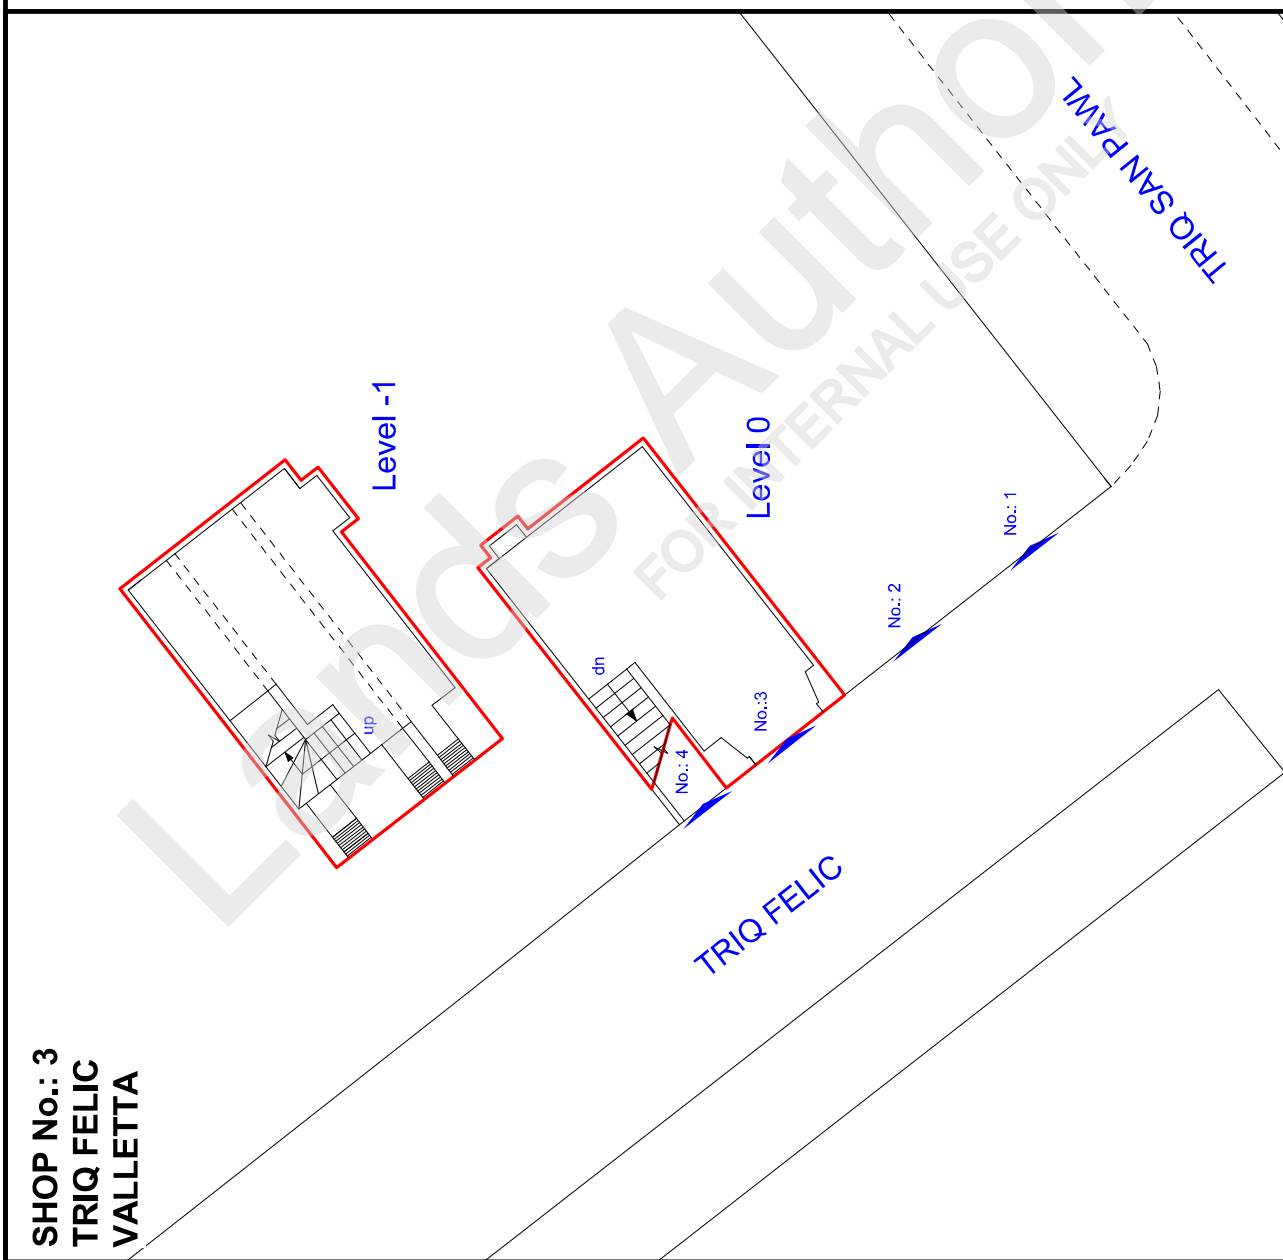

SHOP No.: 3  
 TRIQ FELIC  
 VALLETTA

 

Scale 1:100