
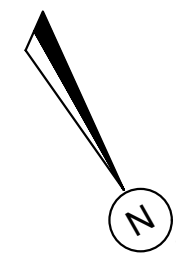


22A


Garage No. 6
Hal Safi Housing Estate
Off Triq il-Harruba
SAFI

 


TRIQ IL-KWADRU

TRIQ IL-HARRUBA



Garage No. 3 Garage No. 4 Garage No. 5 Garage No. 6

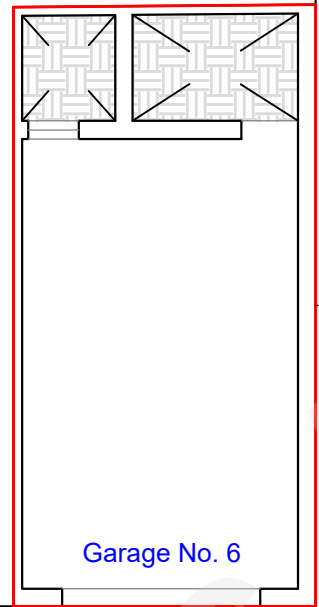

PLAN

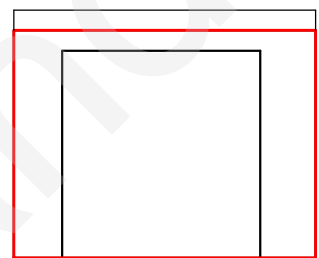

ELEVATION

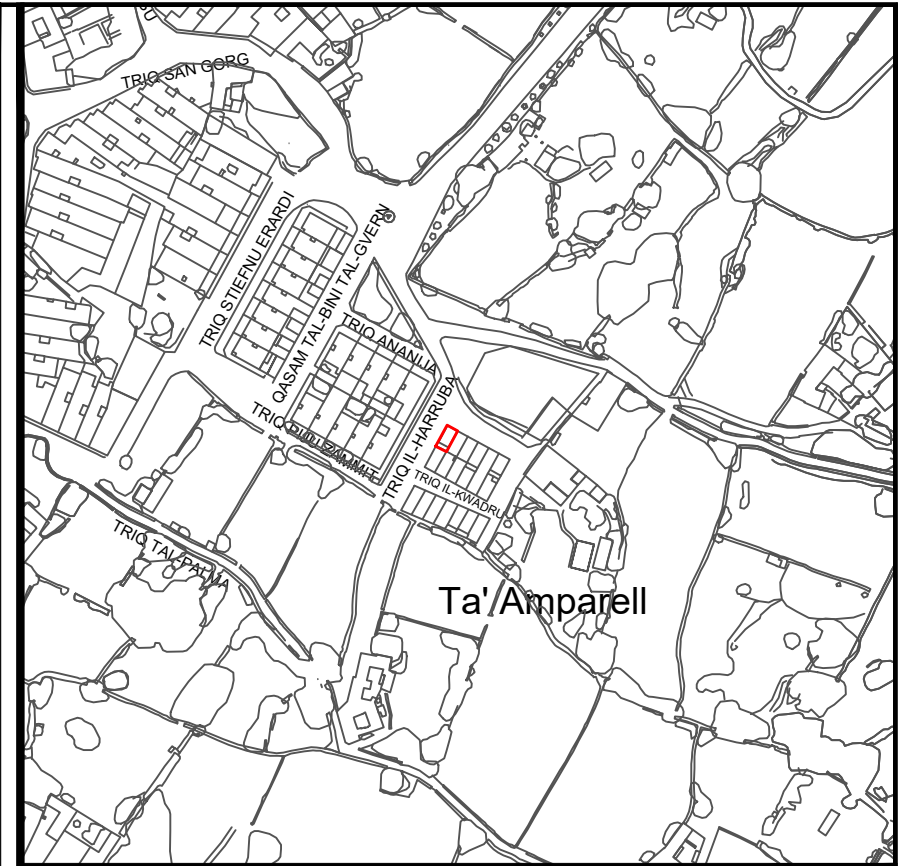 

Site Plan
S.S. 5265

Scale 1:2500
Map Ref.: 53859
65733


Property No : **073926**
 Area : **31.72m²** (without airspace)

LANDS Authority
 Estate Management & Business Development

Auberge de Baviere
 St. Sebastian Str, Valletta
 Phone (00356) 2295 3238/39/40/42
 Website landsauthority.org.mt

Locality: SAFI	
P.D. No.: 174_82_1_6	Scale : 1 : 100
File No.: L/0620/1980/0006	Drawn by : mizzj131

A&CE **sgd (J. Schembri)**
 Date : **19th December 2022**

 

Extent checked and measured on-site in December 2022.