




Site Plan Scale: 1:2500
S.S. 6068 Map Ref. X:60148 X:460091
 Y:68326 (ED50)Y:3968129 (WGS84)

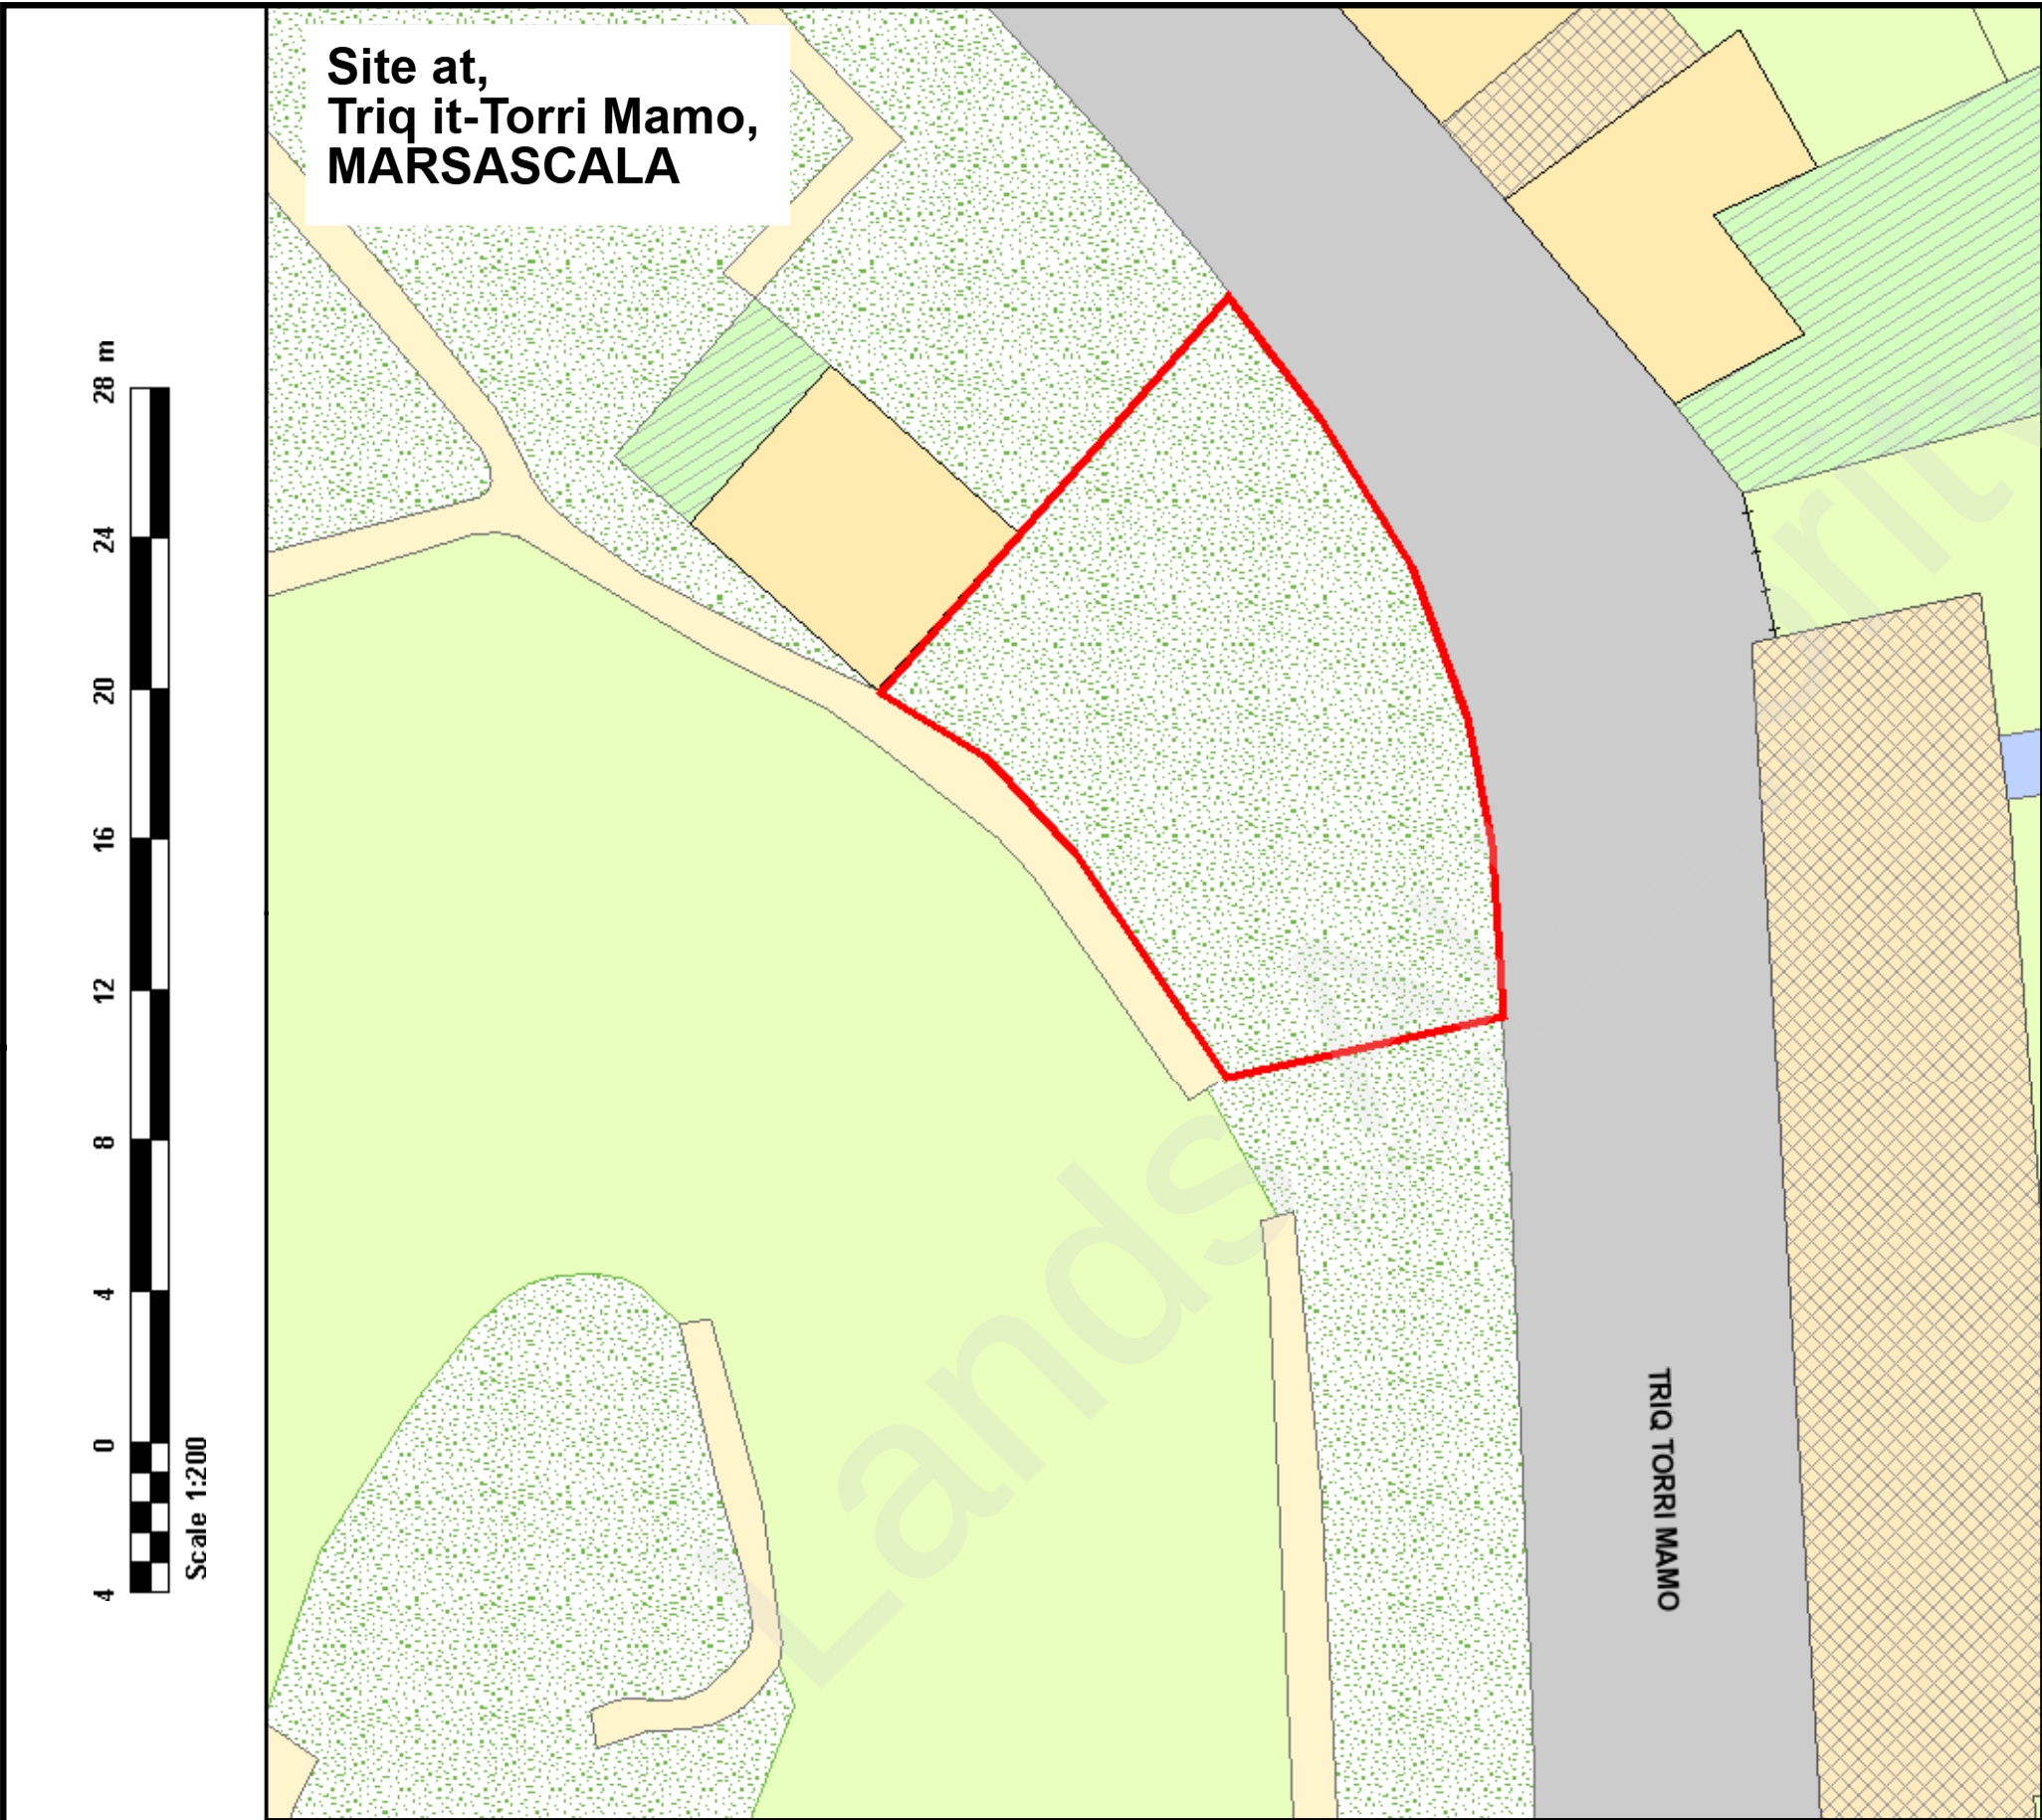

Property No: E293611
Area: 185m²



**LANDS
Authority**

Auberge de Baviere
St. Sebastian Str, Valletta
Phone (00356) 2295 3238/39/40/42
Website landsauthority.org.mt

Estate Management & Business Development

Locality: **MARSASCALA**

P.D. No.: **2026_0559**

Scale: **1:200**

File No.: **L/0204/2025**

Drawn by:
elluk015

(sgd. J. Schembri)

(sgd. R. Demicoli)

A&CE

f/Chief Officer - Estate Management & Business Development

Date: **19/05/2026**

Date: **19/05/2026**



Scale 1:200

Extent interpreted on plans submitted by applicant in GLA1/2025/0063