
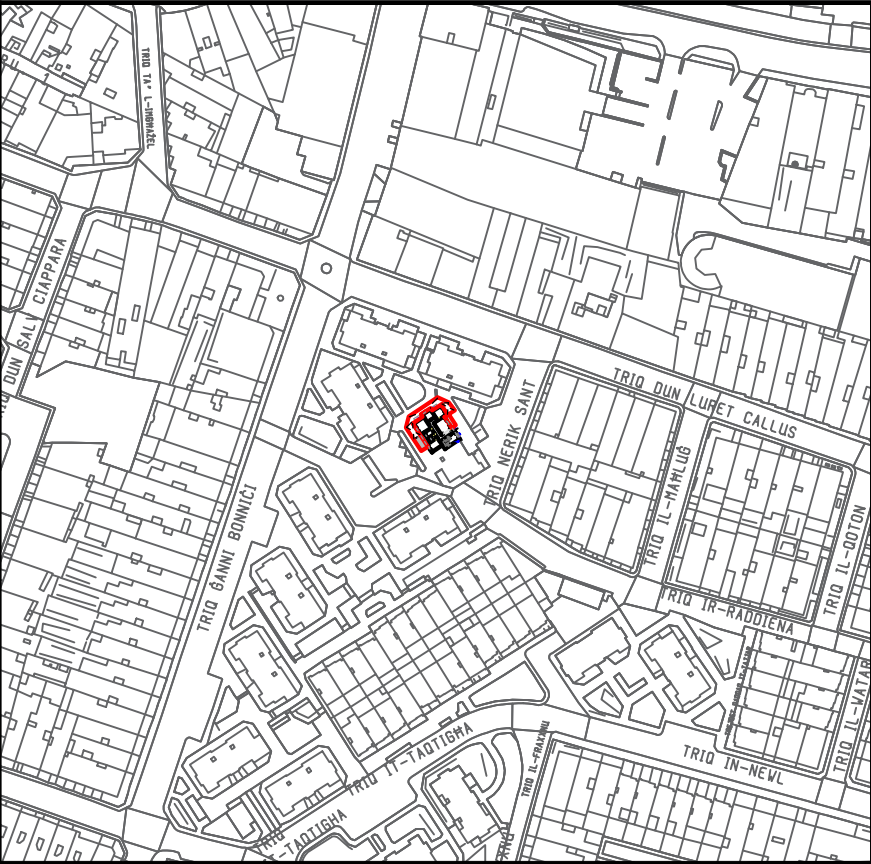
 
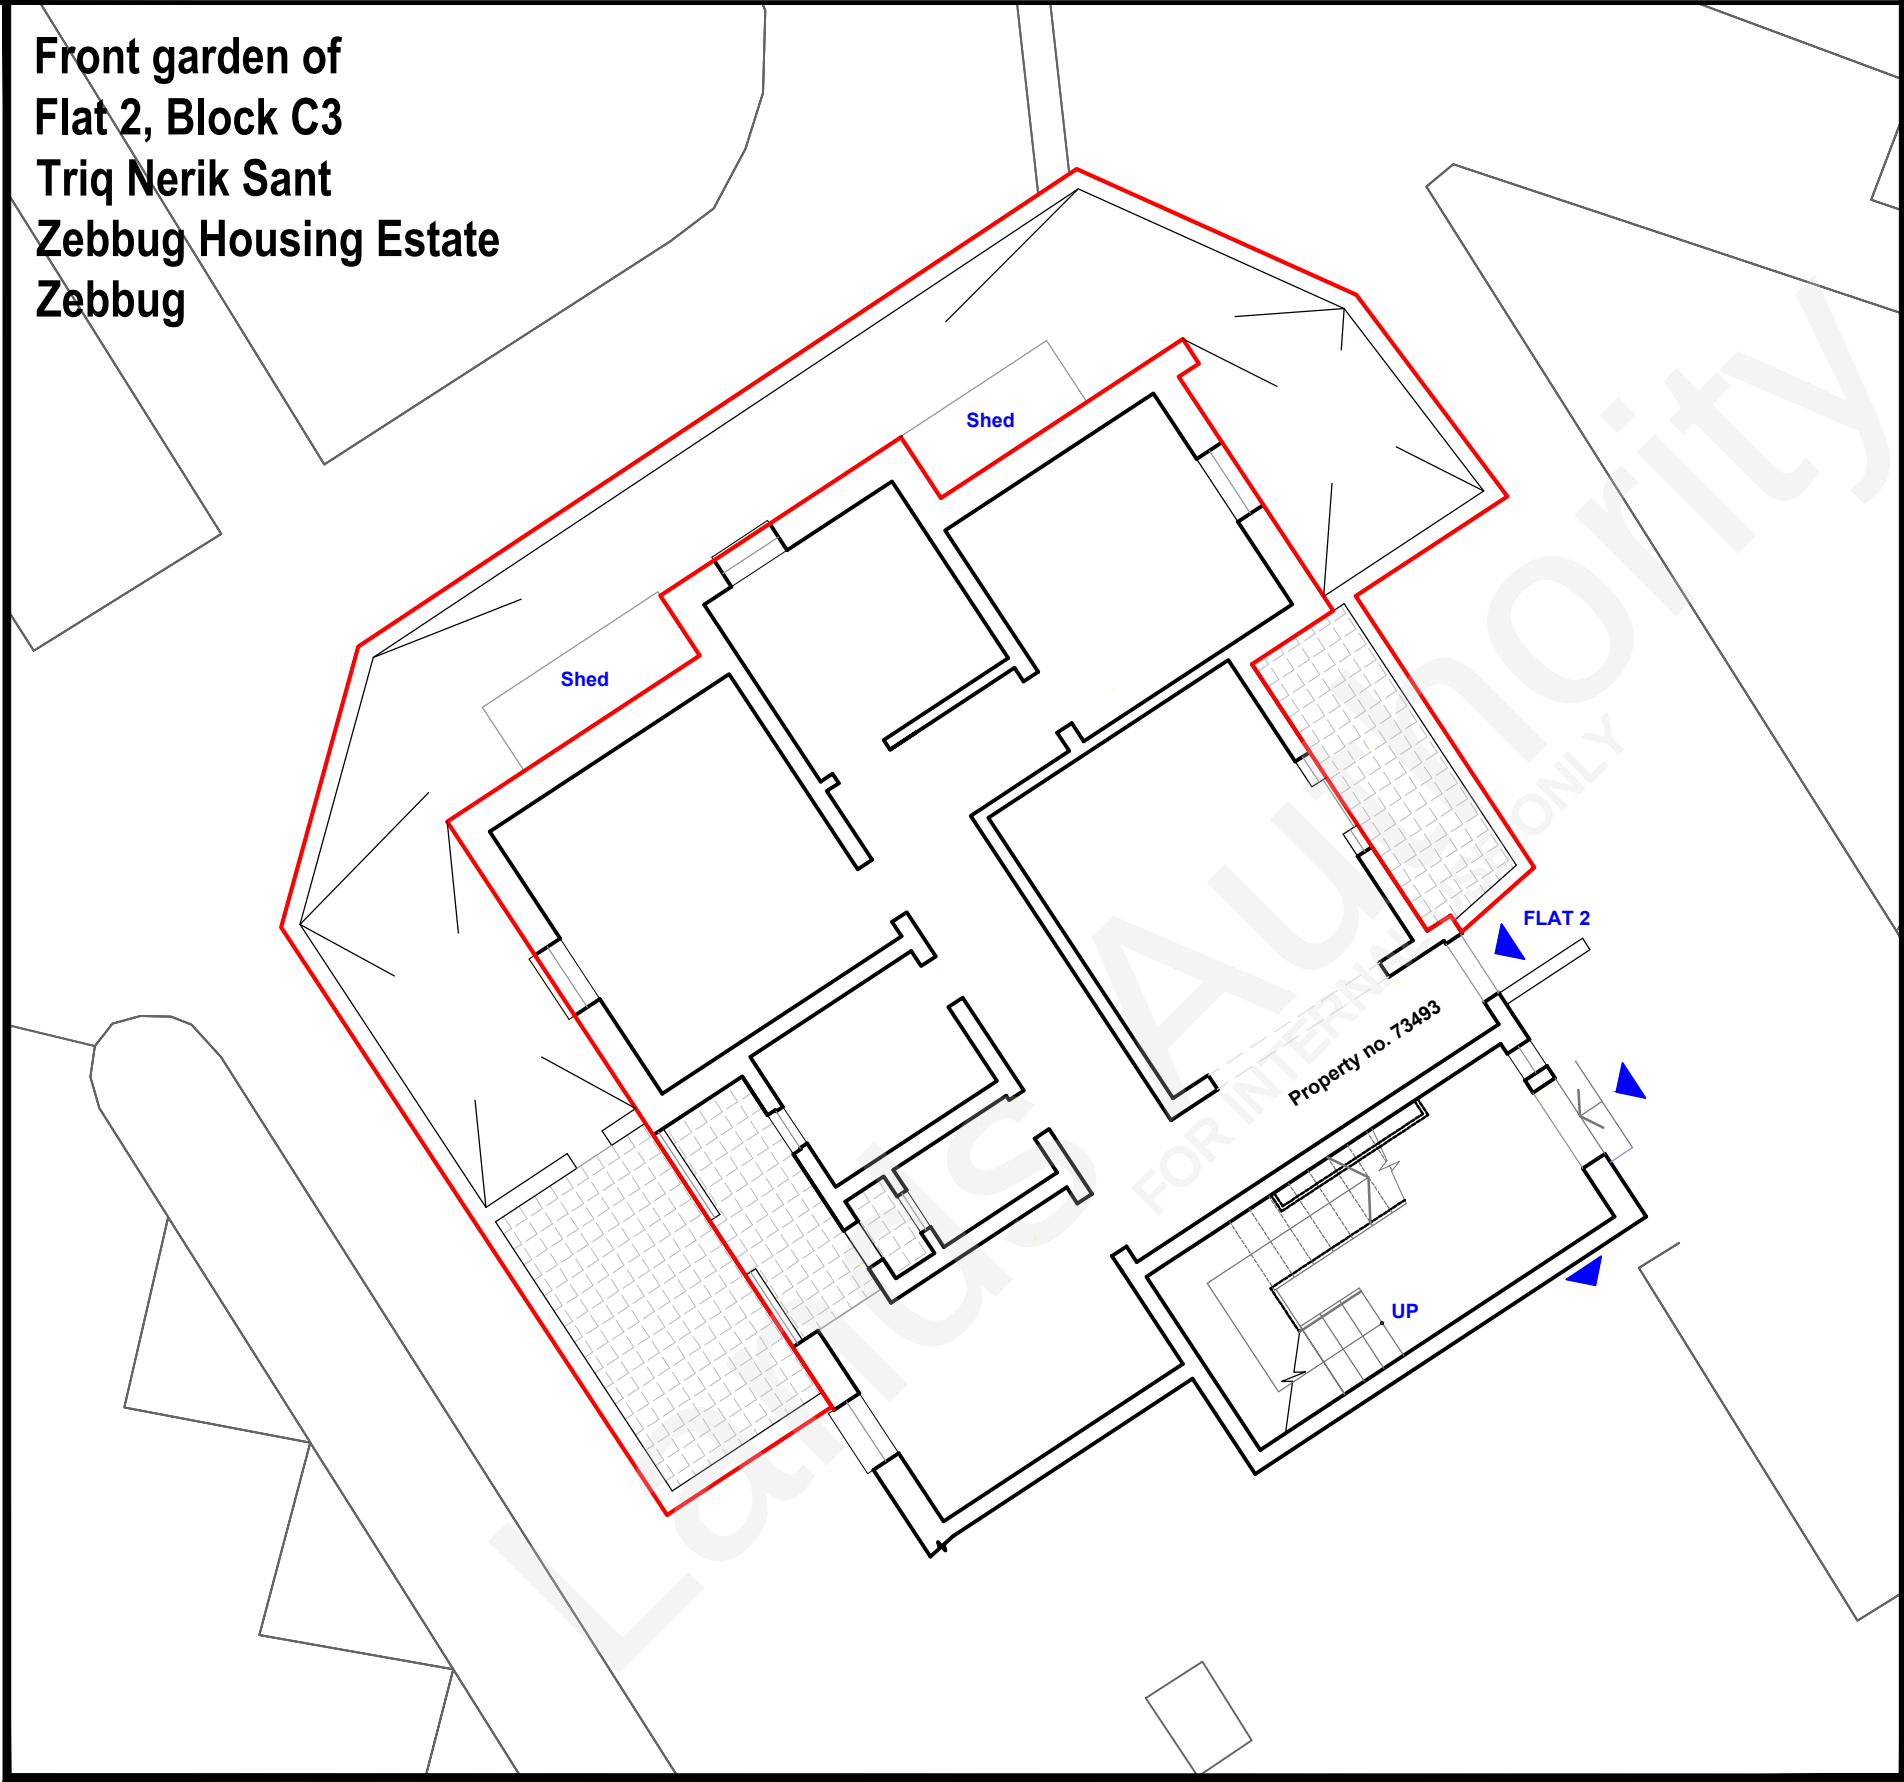


3C

Front garden of
Flat 2, Block C3
Triq Nerik Sant
Zebbug Housing Estate
Zebbug

 

Site Plan
S.S. 5070

Scale 1:2500
Map Ref.: 50361
70125



Property No. E292071
Area: 74m²



LANDS
Authority

Auberge de Baviere
St. Sebastian Str, Valletta
Phone (00356) 2295 3238/39/40/42
Website landsauthority.org.mt

Estate Management & Business Development

Locality:		ZEBBUG	
P.D. No.:	2014_72_1	Scale :	1 : 100
File No.:	L/0354/1981/2/A	Drawn by :	mizzj131

A&CE sgd (J. Schembri)

Date : 1st September 2023